



PROPERTY STATUS					
TRACT	PARCEL	ADA No.	AREA ACRES	INTEREST	DATE ACQUIRED
I		10821	11.64	TRUSTEE DEED	NOV. 30, 1972
II		10821	2.05	TRUSTEE DEED	NOV. 30, 1972

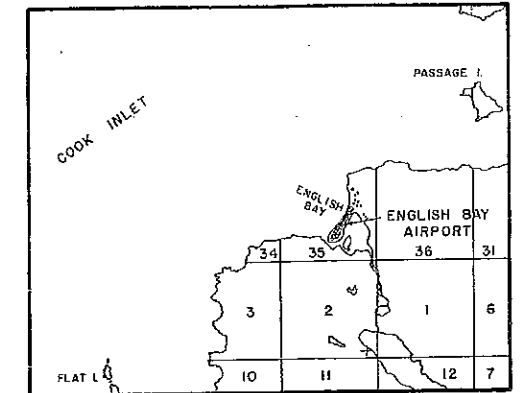

VICINITY MAP
SCALE 1"=1 MILE
PROTRACTED T9S, R16W
SEWARD MERIDIAN, ALASKA

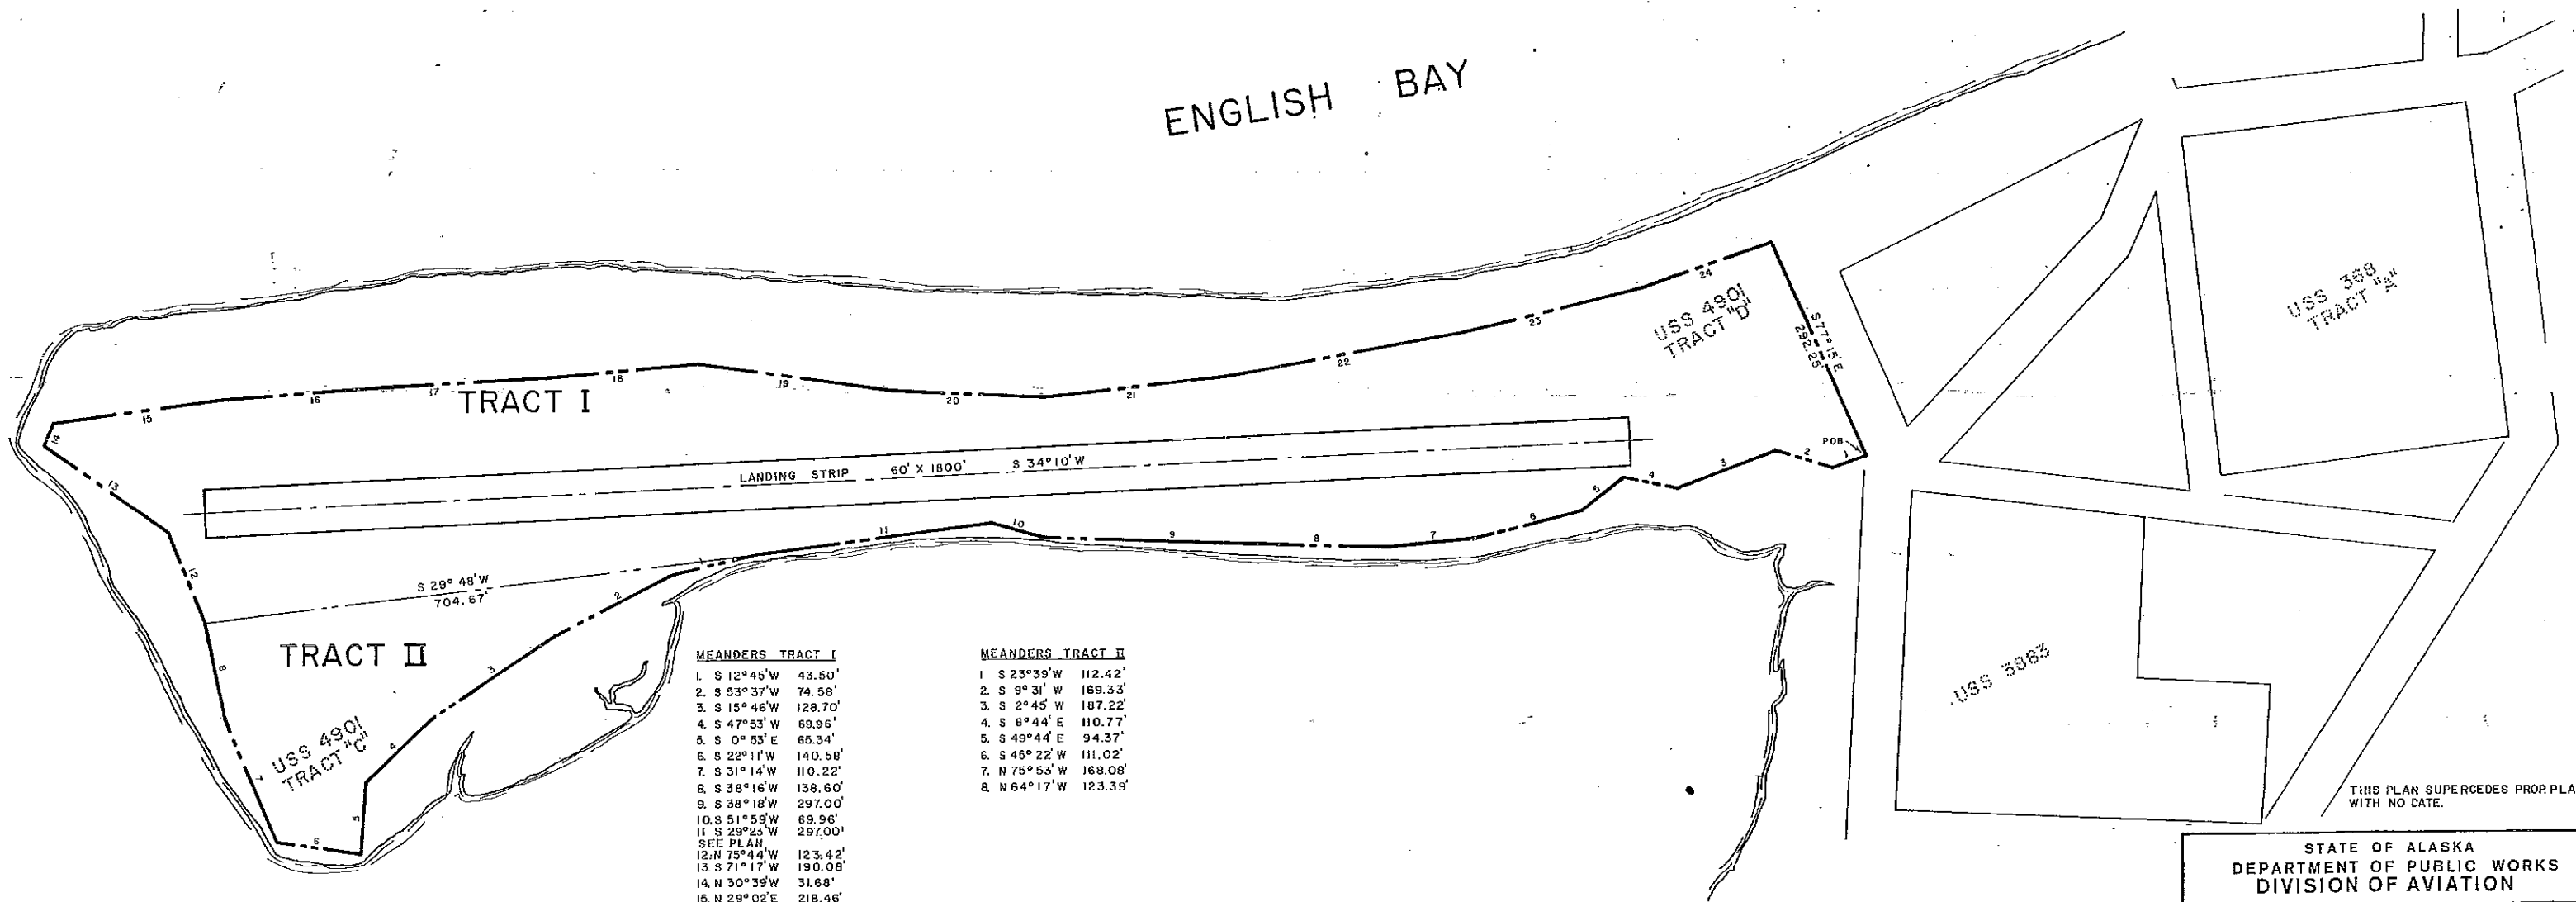

MEANDERS TRACT I

1. S 12°45'W	43.50'
2. S 53°37'W	74.58'
3. S 15°46'W	128.70'
4. S 47°53'W	69.96'
5. S 0°53'E	66.34'
6. S 22°11'W	140.58'
7. S 31°14'W	110.22'
8. S 38°16'W	138.60'
9. S 38°18'W	297.00'
10. S 51°59'W	69.96'
11. S 29°23'W	297.00'
SEE PLAN	
12. N 75°44'W	123.42'
13. S 71°17'W	190.08'
14. N 30°39'W	31.68'
15. N 29°02'E	218.46'
16. N 32°28'E	208.56'
17. N 33°32'E	189.32'
18. N 31°38'E	192.72'
19. N 44°30'E	245.52'
20. N 39°26'E	196.68'
21. N 30°11'E	227.04'
22. N 26°19'E	302.28'
23. N 23°04'E	242.22'
24. N 17°21'E	163.68'
SEE PLAN	

MEANDERS TRACT II

1. S 23°39'W	112.42'
2. S 9°31'W	169.33'
3. S 2°45'W	187.22'
4. S 8°44'E	110.77'
5. S 49°44'E	94.37'
6. S 46°22'W	111.02'
7. N 75°53'W	168.08'
8. N 64°17'W	123.39'

THIS PLAN SUPERCEDES PROP. PLAN WITH NO DATE.

STATE OF ALASKA
DEPARTMENT OF PUBLIC WORKS
DIVISION OF AVIATION

ENGLISH BAY AIRPORT
PROPERTY PLAN

BY	DATE	CHANGE	SCALE	DESIGNED	DRAWN	DATE	SHEET
			1"=100'		T T		1 OF 1
REVISIONS							

APPROVED	JAMES J. RHODE, P.E.	CHIEF DESIGN ENGINEER
APPROVED	WILLIAM KOESTER, P.E.	SECONDARY AIRPORTS ENGINEER
SCALE	1"=100'	DATE
CHECKED		


5/17-777 jml

PROPERTY LOCATION (20 yr. lease reg. from ADL 1/59)

FROM STATION 0+00 ON CENTERLINE OF RUNWAY, PROCEED ON A TRUE BEARING OF N. 35° 30' E A DISTANCE OF 150' TO THE INTERSECTION OF EXTENDED CENTERLINE WITH PROPERTY LIMITS, THENCE S. 54° 30' E 100' TO CORNER NO. 1 AND POINT OF BEGINNING, THENCE S. 35° 30' W 2000' TO CORNER NO. 2 ON A LINE PARALLEL TO AND 100' FROM LANDING STRIP CENTERLINE, THENCE N. 54° 30' W 290' TO CORNER NO. 3, THENCE N. 35° 30' E 2,000 FT TO CORNER NO. 4 ON A LINE PARALLEL TO AND 100' FROM LANDING STRIP CENTERLINE, THENCE S. 54° 30' E 200' TO CORNER NO. 1 AND POINT OF BEGINNING, THUS ENCLOSING AN AREA OF 9.2 ACRES MORE OR LESS.

GENERAL NOTES

1. LOCATED ADJACENT TO THE COMMUNITY OF ENGLISH BAY.
2. ELEVATION 25' MSL
3. LONGITUDE 151° 45' W
LATITUDE 59° 30' N
4. ALL BEARINGS TRUE
5. INFORMATION TAKEN FROM 1958 ENGLISH BAY AIRPORT CONSTRUCTION SURVEY NOTES AND AS BUILT DATA
6. SEE ABOVE BOOK FOR CENTERLINE TIES
7. SEE SHEET NO. 2 FOR "AS BUILT" PLAN AND PROFILE

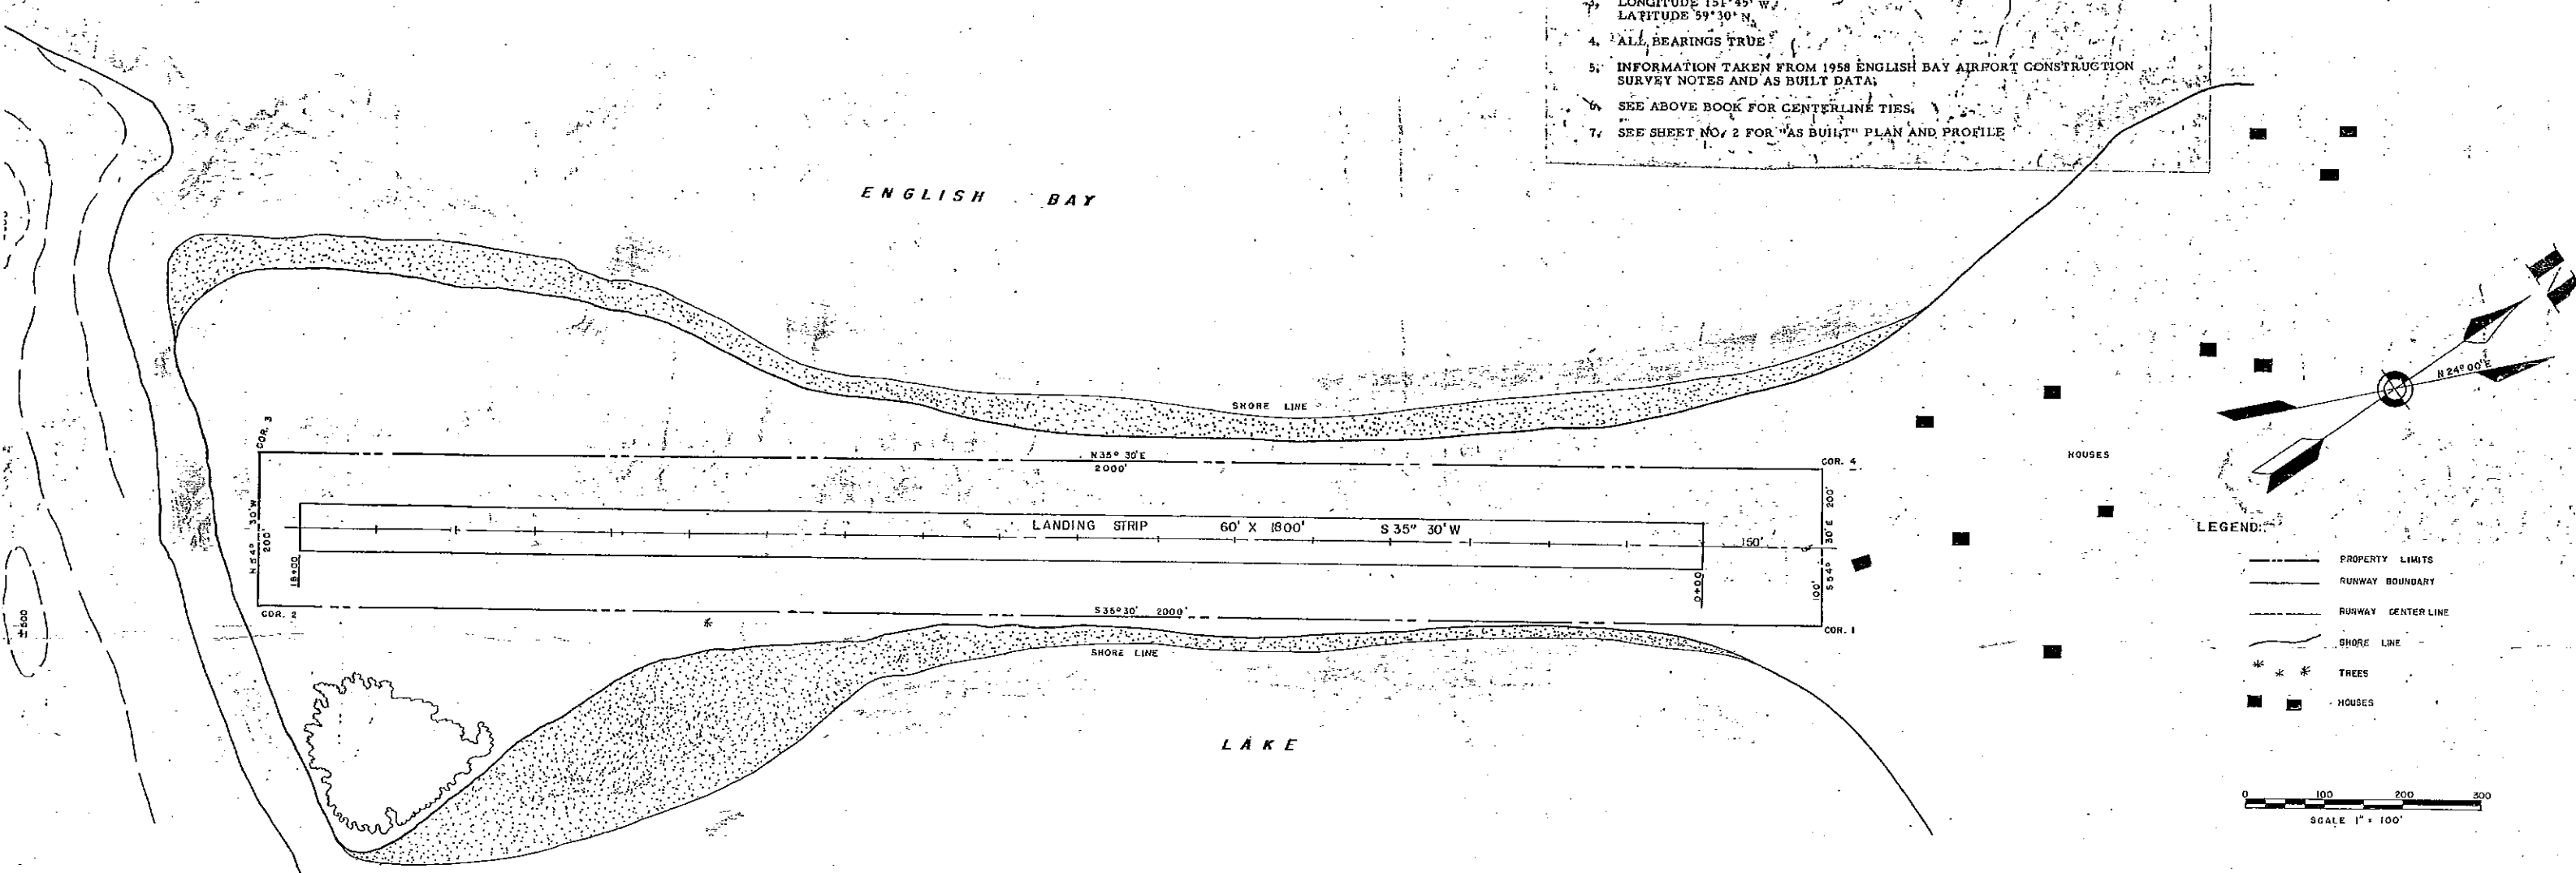

DEPARTMENT OF AVIATION
TERRITORY OF ALASKA
ANCHORAGE, ALASKA
ENGLISH BAY LANDING STRIP
ENGLISH BAY, ALASKA

PROPERTY PLAN

APPROVED: *Eugene G. Roduszka*
EUGENE G. RODUSZKA - DIRECTOR - DIVISION OF AVIATION

APPROVED: *James E. Moody*
JAMES E. MOODY - CHIEF ENGINEER

SCALE: 1" = 100'

DESIGNED: A.J.H. DRAWN: W.T.D.
CHECKED: W.T.D. DATE: _____

SHEET 1 OF 2

NO.	DATE	CHANGE
1	3/3/59	REVISION OF PROPERTY LIMITS - AS-BUILTS
REVISIONS		