

Appendix E
Alignment C3a




PROJECT DISTANCES ON CONCEPT C3a

	Location	Station	C3a-A	C3a-B	C3a-C	C3a-D	C3a-E	C3a-F	C3a-G	C3a-H	C3a-I	C3a-J	C3a-K	C3a-L	C3a-M	C3a-N	C3a-O	C3a-P
C3a-A	POB Concept C3a	200+00	N/A	3500	10300	9900	11700	14184	14184	14534	14884	20124	20204	30898	14184	21564	21564	25794
C3a-B	Bridge Abutment (Tongass Narrows)(Revilla Is)	235+00	3500	N/A	6800	6400	8200	10684	10684	11034	11384	16624	16704	27398	10684	18064	18064	22294
C3a-C	Bridge Abutment (Tongass Narrows)(Gravina Is)	303+00	10300	6800	N/A	400	1400	3884	3884	4234	4584	9824	9904	20598	3884	11264	11264	15494
C3a-D	Concept C3a @ Airport Access Road	299+00	9900	6400	400	N/A	1800	4284	4284	4634	4984	10224	10304	20998	4284	11664	11664	15894
C3a-E	POB Airport Access Road	0+00	11700	8200	1400	1800	N/A	6084	6084	6434	6784	12024	12104	22798	6084	13464	13464	17694
C3a-F	POE Airport Access Road	60+84	14184	10684	3884	4284	6084	N/A	0	350	700	5940	6020	16714	0	7380	7380	11610
C3a-G	POB Gravina Island Highway	138+00	14184	10684	3884	4284	6084	0	N/A	350	700	5940	6020	16714	0	7380	7380	11610
C3a-H	Government Creek (North Abutment)	141+50	14534	11034	4234	4634	6434	350	350	N/A	350	5590	5670	16364	350	7730	7730	11960
C3a-I	Government Creek (South Abutment)	145+00	14884	11384	4584	4984	6784	700	700	350	N/A	5240	5320	16014	700	8080	8080	12310
C3a-J	Gravina Creek (North Abutment)	197+40	20124	16624	9824	10224	12024	5940	5940	5590	5240	N/A	80	10774	5940	13320	13320	17550
C3a-K	Gravina Creek (South Abutment)	198+20	20204	16704	9904	10304	12104	6020	6020	5670	5320	80	N/A	10694	6020	13400	13400	17630
C3a-L	Cul-De-Sac Gravina Island Highway	305+14	30898	27398	20598	20998	22798	16714	16714	16364	16014	10774	10694	N/A	16714	24094	24094	28324
C3a-M	EOP Lewis Reef Road	138+00	14184	10684	3884	4284	6084	0	0	350	700	5940	6020	16714	N/A	7380	7380	11610
C3a-N	BOP Lewis Reef Road	64+20	21564	18064	11264	11664	13464	7380	7380	7730	8080	13320	13400	24094	7380	N/A	0	4230
C3a-O	POB Seley Road @ Bostwick Lake Road	0+00	21564	18064	11264	11664	13464	7380	7380	7730	8080	13320	13400	24094	7380	0	N/A	4230
C3a-P	Seley Road @ G2 Concept Intersection	42+30	25794	22294	15494	15894	17694	11610	11610	11960	12310	17550	17630	28324	11610	4230	4230	N/A

SHEET NO.	TOTAL SHEETS	
1	5	
STATE	YEAR	
ALASKA	2006	
ADDENDUM NO.		
-		
PROJECT DESIGNATION		
-		
REVISIONS		
NO.	DATE	DESCRIPTION



FILENAME: _____ PLOT DATE: _____
 SCALE: _____ CHECKED BY: _____ DRAWN BY: _____
 DATE: _____

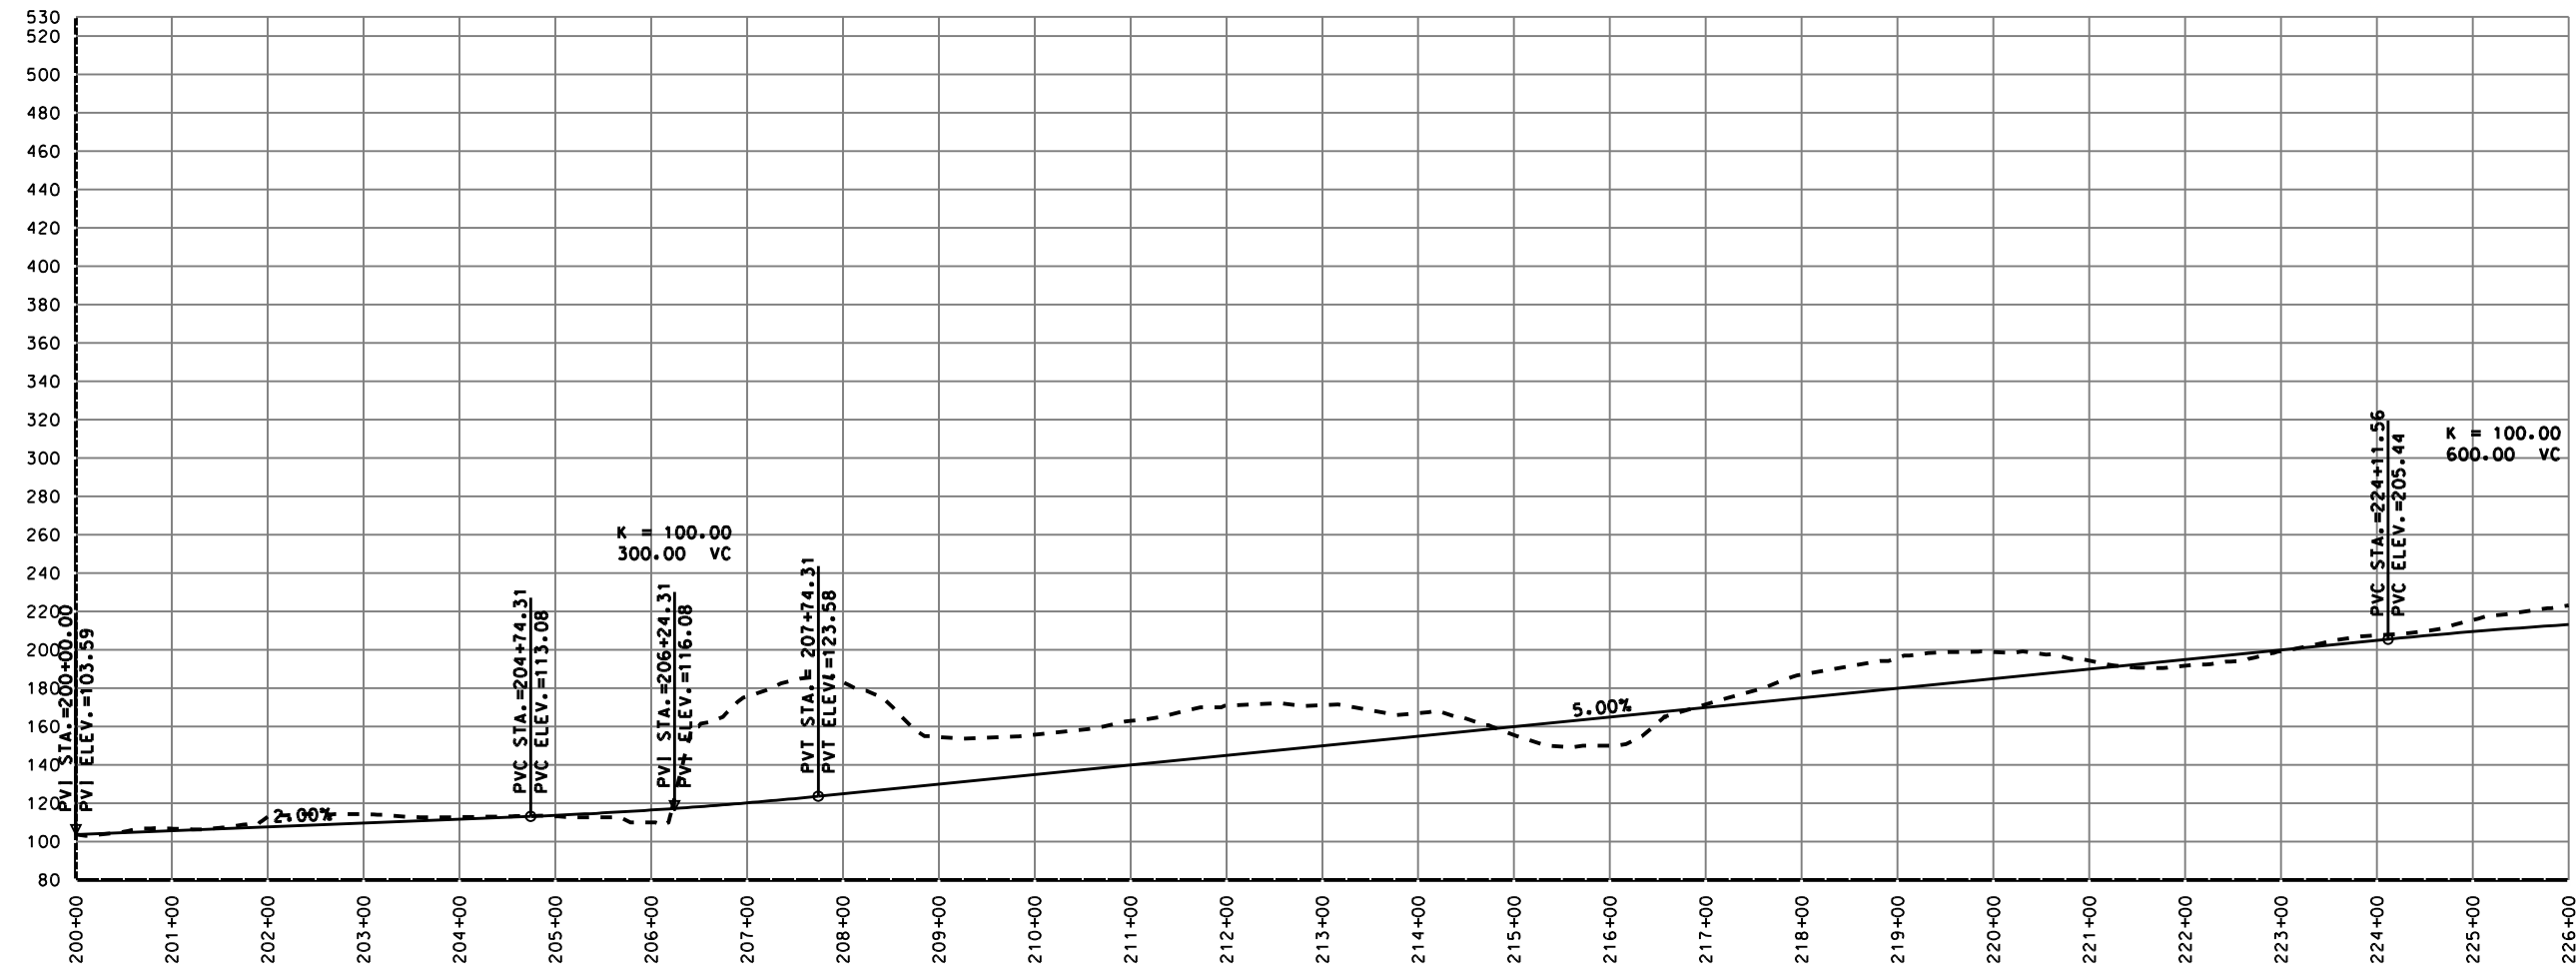

HDR ALASKA, Inc.

STATE OF ALASKA
DEPARTMENT OF TRANSPORTATION
AND PUBLIC FACILITIES


GRAVINA ACCESS
C3a

PLAN & PROFILE

SHEET NO.	TOTAL SHEETS	
2	5	
STATE	YEAR	
ALASKA	2006	
ADDENDUM NO.		
-		
PROJECT DESIGNATION		
-		
REVISIONS		
NO.	DATE	DESCRIPTION





FILENAME: _____ DATE: _____
 SCALE: _____ DRAWN BY: _____
 CHECKED BY: _____

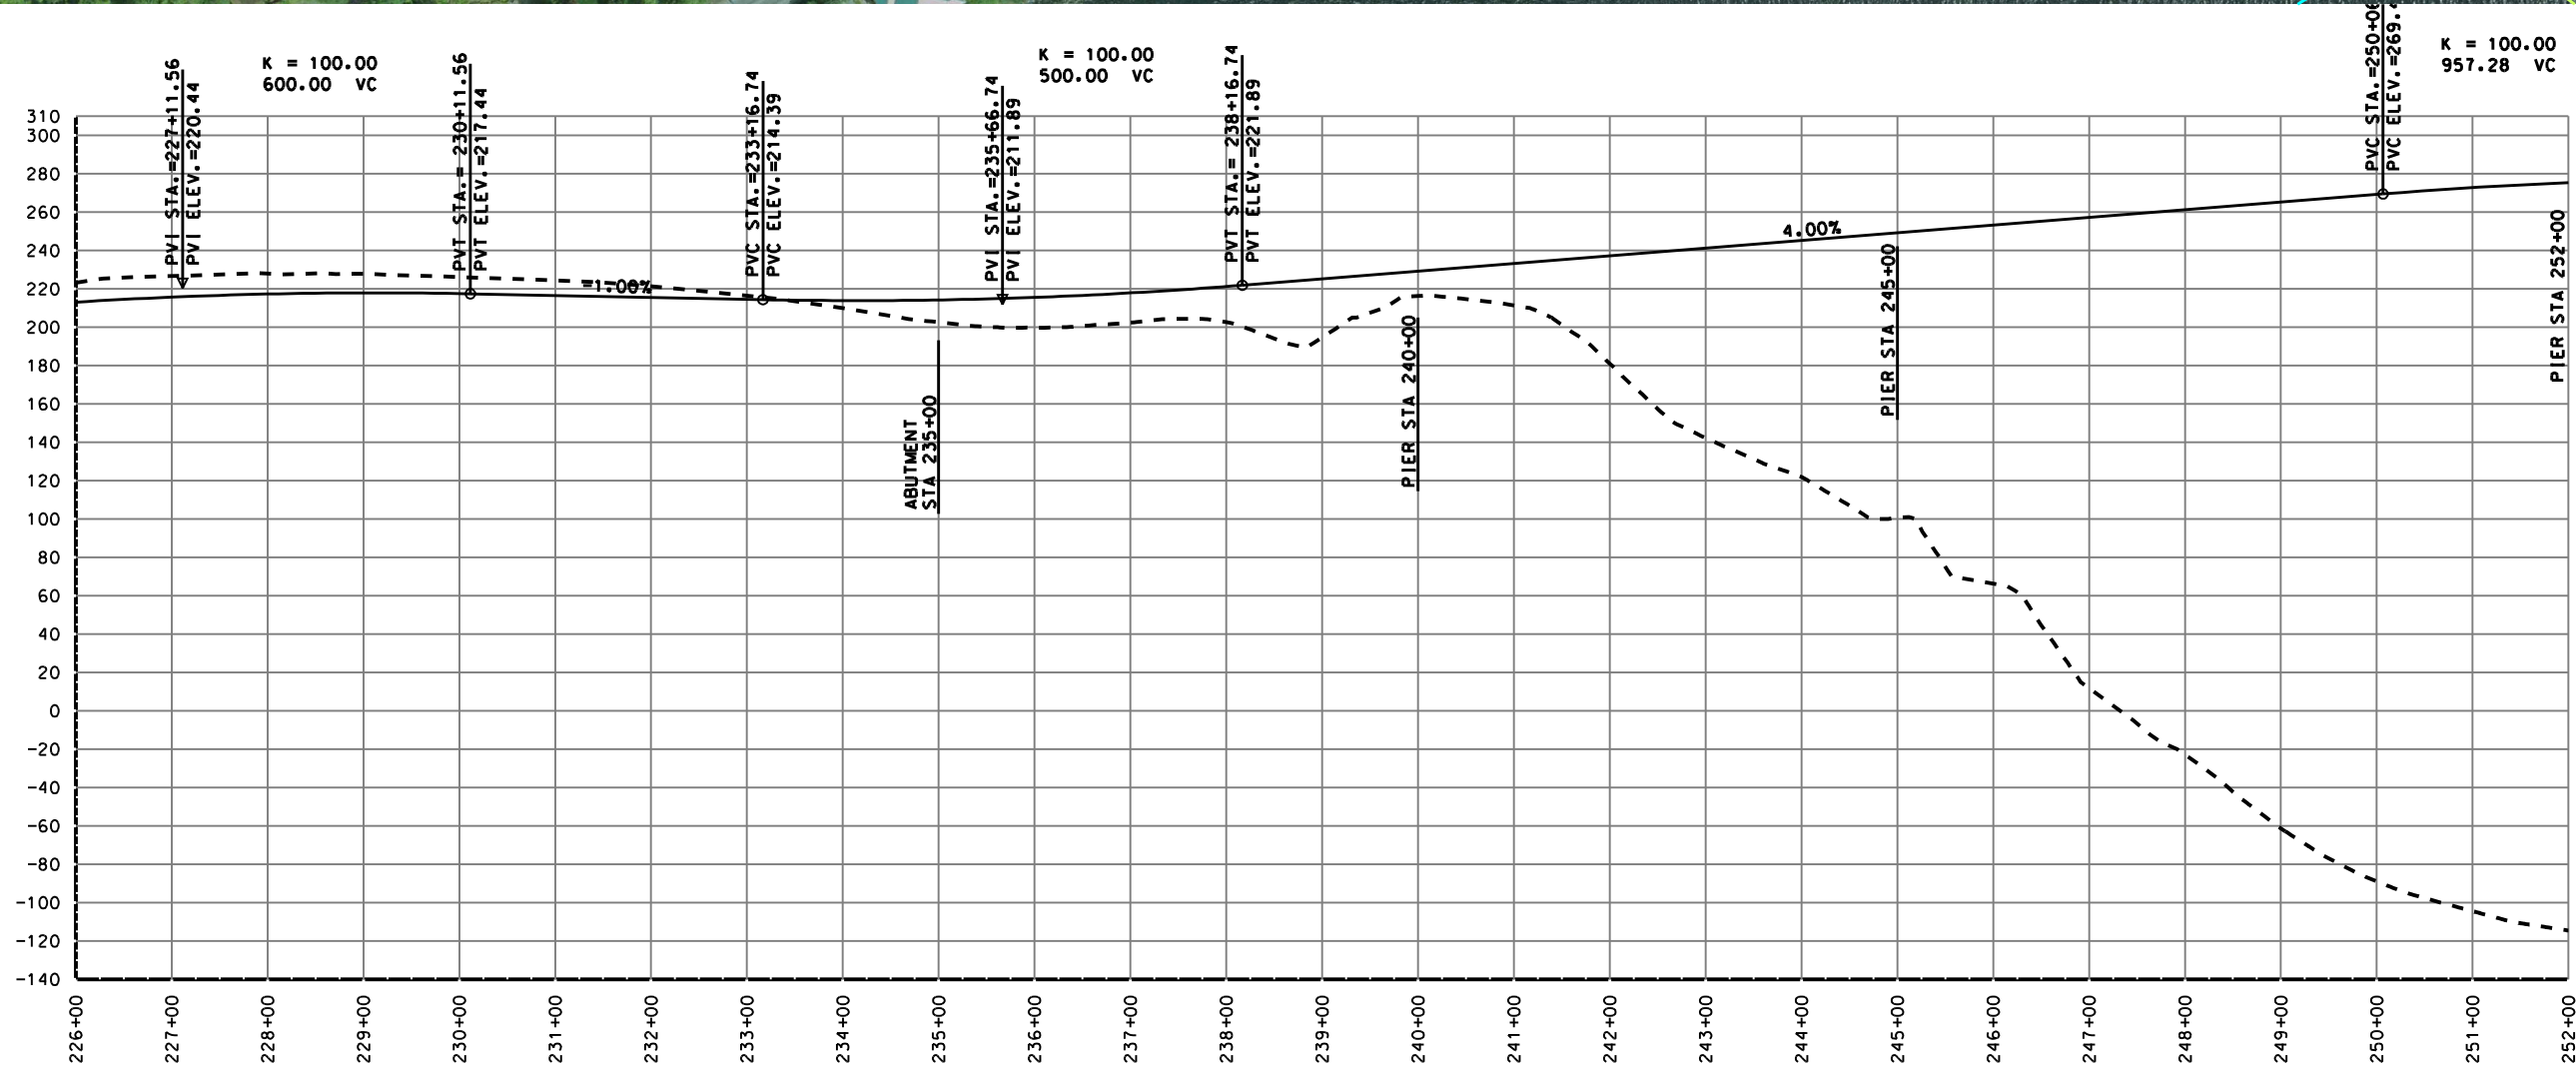



HDR ALASKA, Inc.
 STATE OF ALASKA
 DEPARTMENT OF TRANSPORTATION
 AND PUBLIC FACILITIES


GRAVINA ACCESS
 C3a
 PLAN & PROFILE

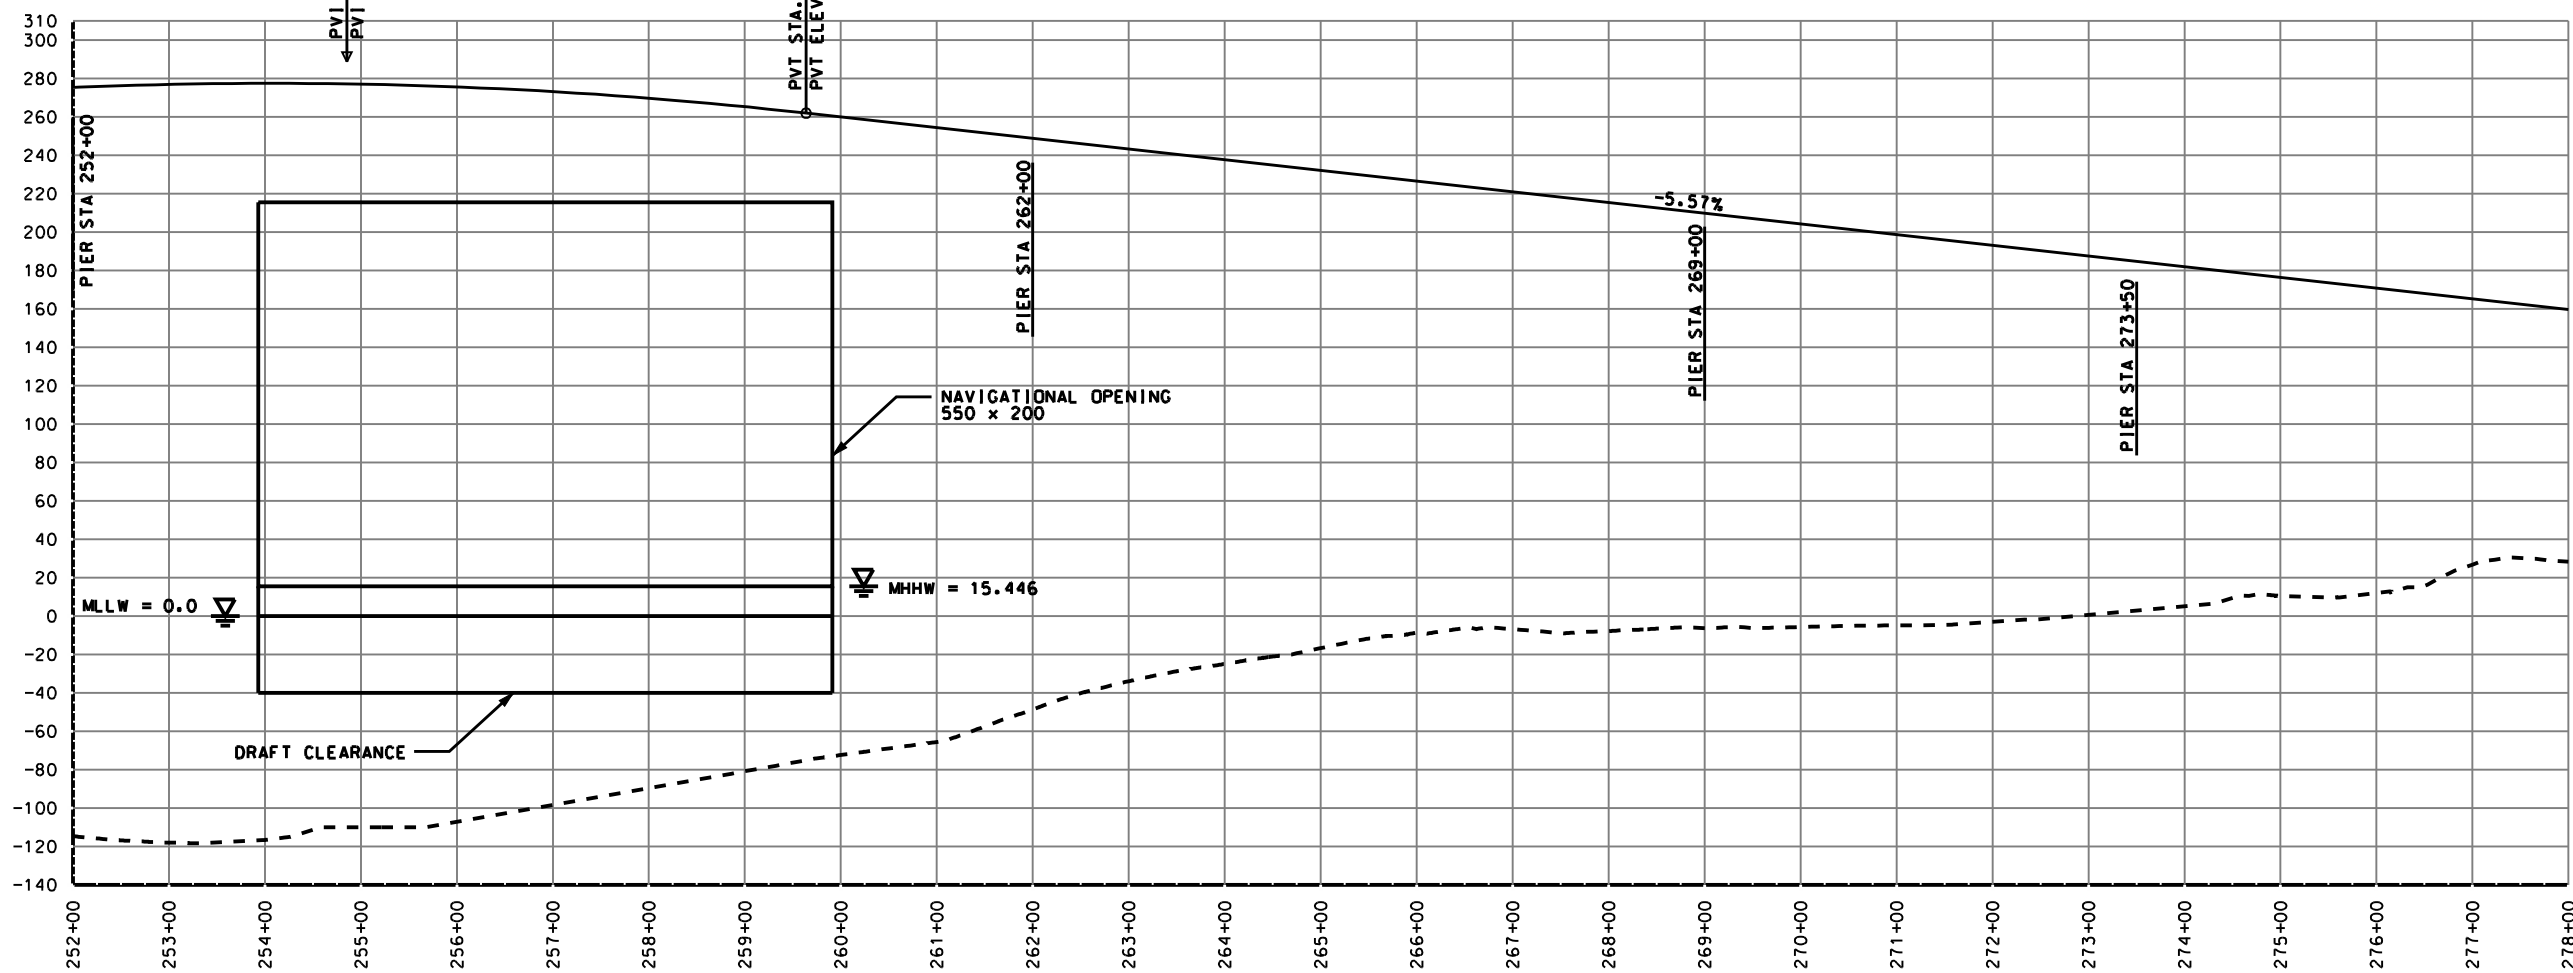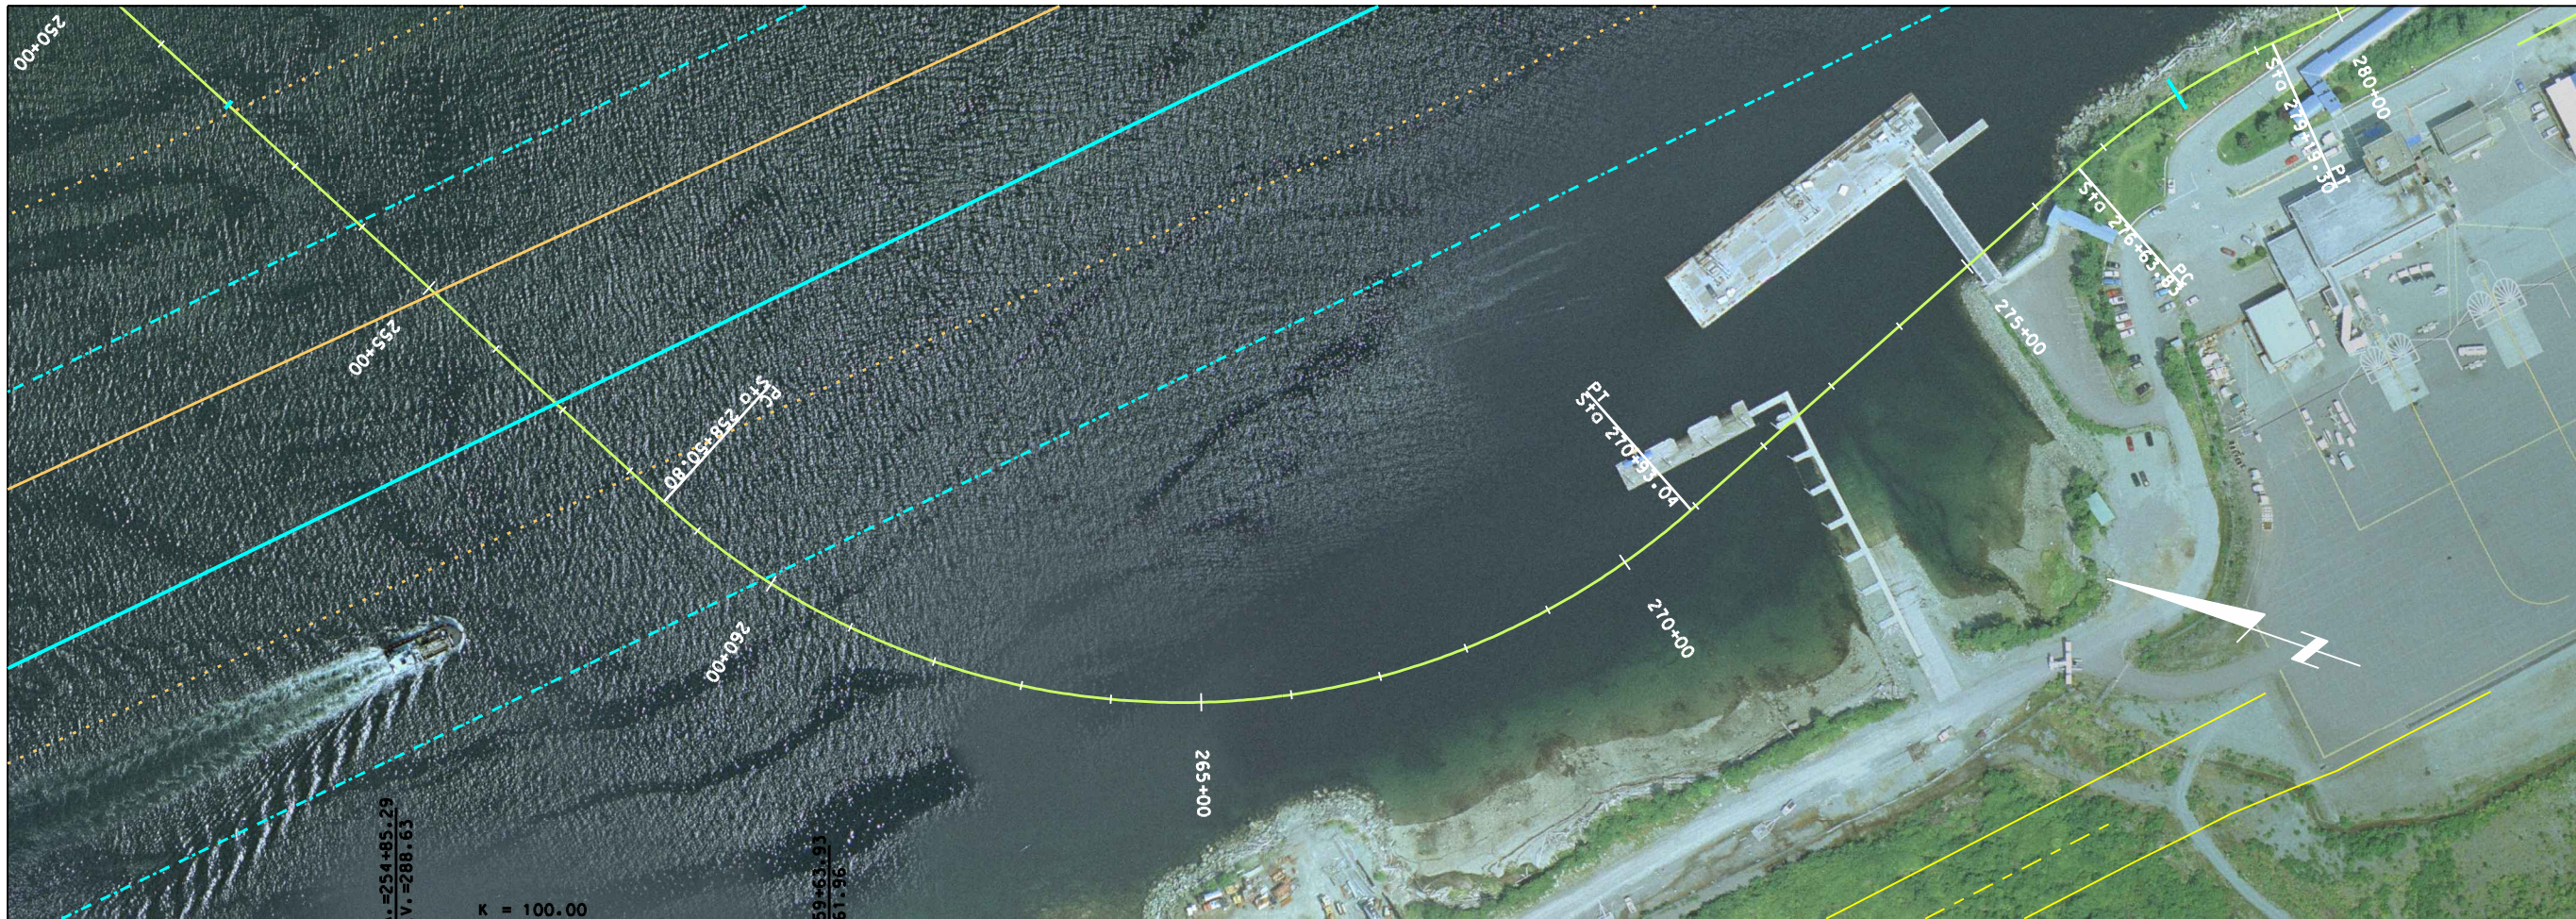

FILENAME: _____ PLOT DATE: _____
 SCALE: _____ CHECKED BY: _____ DATE: _____
 DRAWN BY: _____

SHEET NO.	TOTAL SHEETS	
3	5	
STATE	YEAR	
ALASKA	2006	
ADDENDUM NO.		
-		
PROJECT DESIGNATION		
-		
REVISIONS		
NO.	DATE	DESCRIPTION

 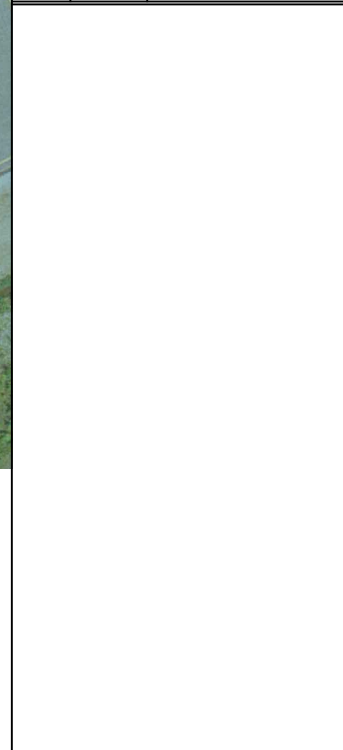

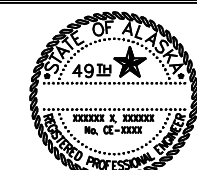

HDR ALASKA, Inc.

STATE OF ALASKA
DEPARTMENT OF TRANSPORTATION
AND PUBLIC FACILITIES


GRAVINA ACCESS
C3a

PLAN & PROFILE



SHEET NO.	TOTAL SHEETS	
4	5	
STATE	YEAR	
ALASKA	2006	
ADDENDUM NO.		
-		
PROJECT DESIGNATION		
-		
REVISIONS		
NO.	DATE	DESCRIPTION

FILENAME: _____ CHECKED BY: _____ DATE: _____
 SCALE: _____ DRAWN BY: _____ DATE: _____

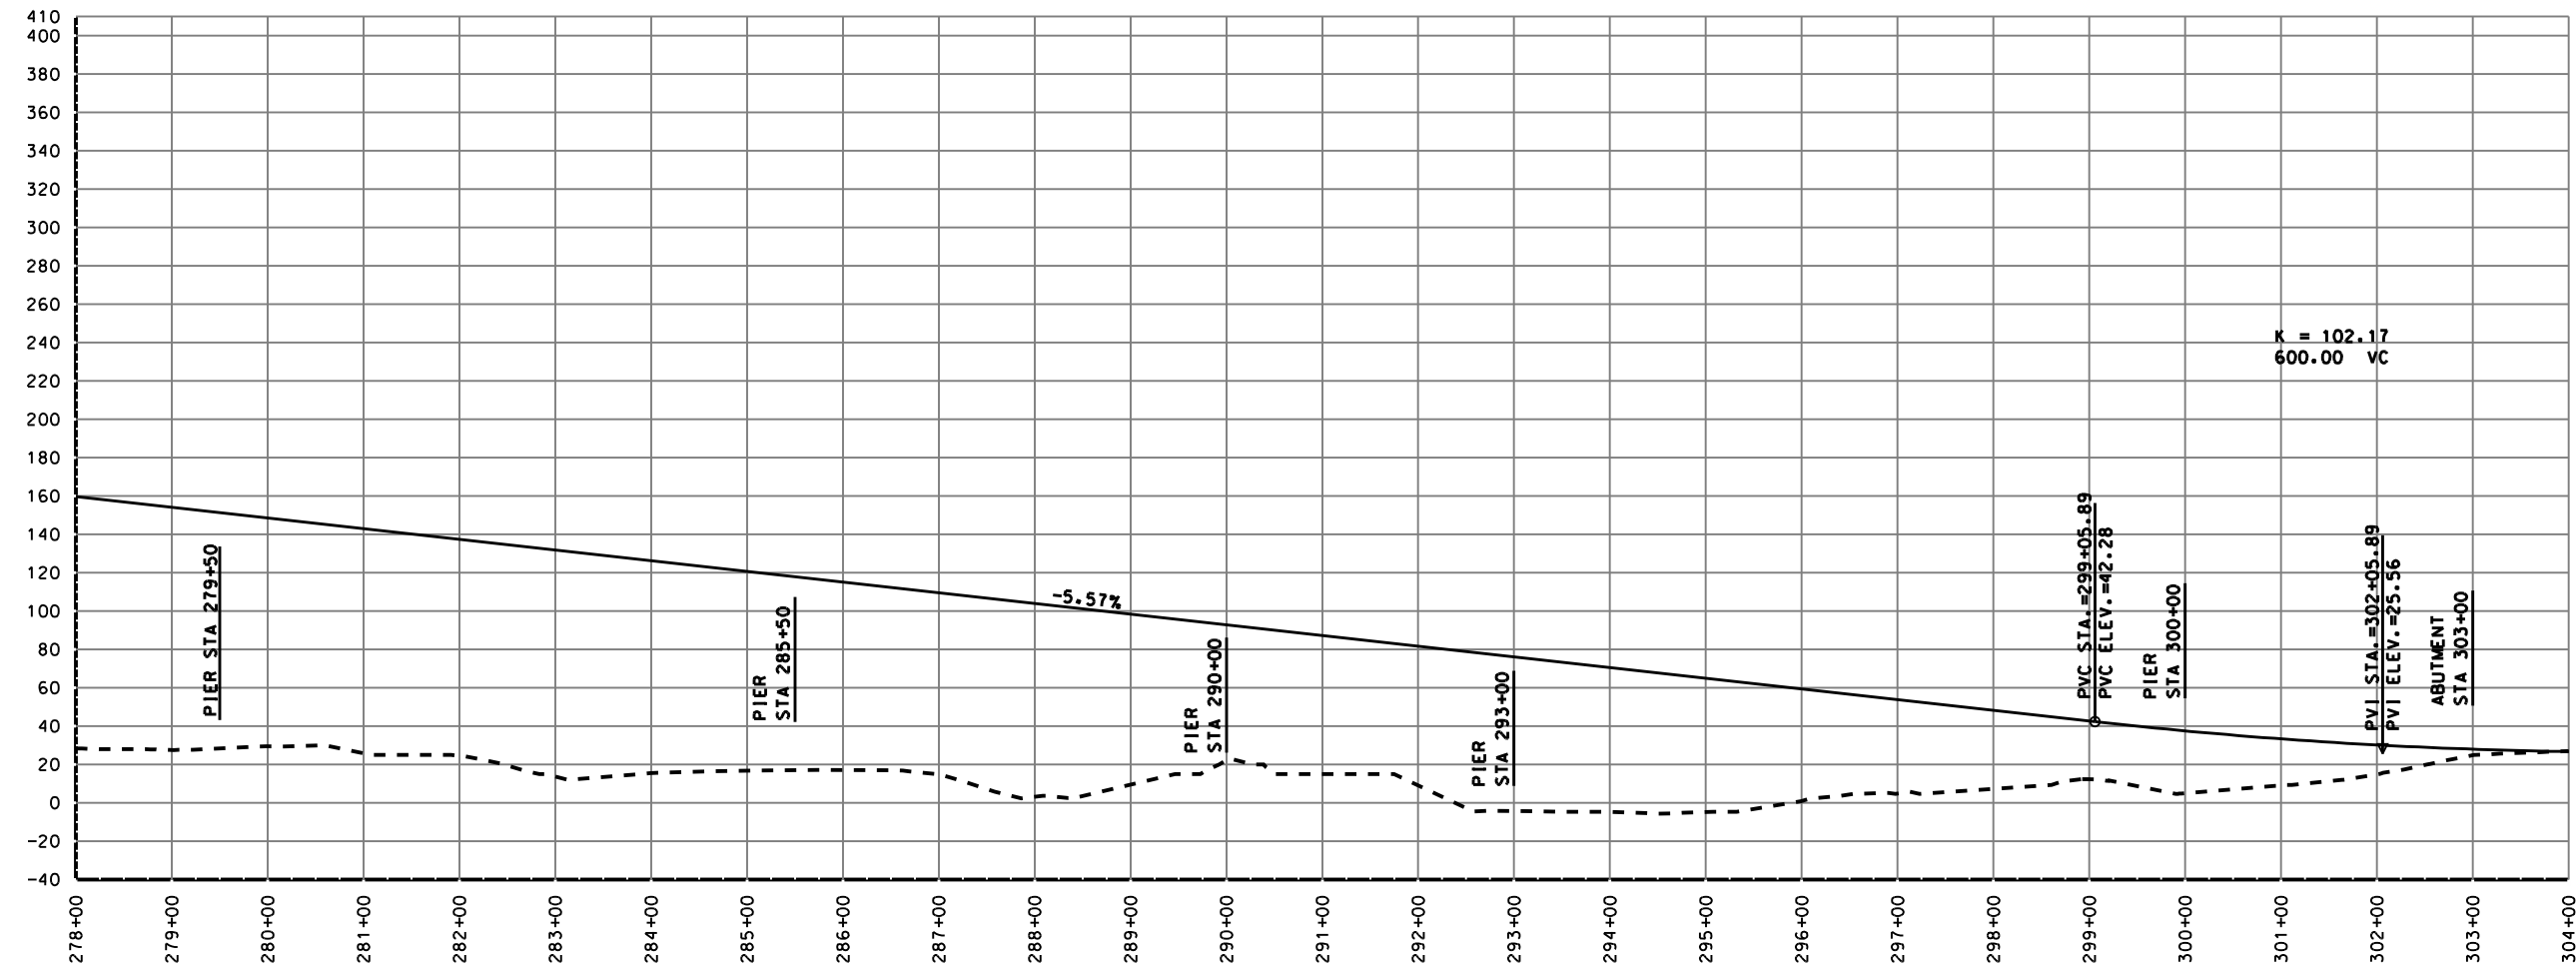

HDR ALASKA, Inc.


STATE OF ALASKA
DEPARTMENT OF TRANSPORTATION
AND PUBLIC FACILITIES

GRAVINA ACCESS
C3a


PLAN & PROFILE



FILENAME: _____ PLOT DATE: _____
 SCALE: _____ DRAWN BY: _____
 CHECKED BY: _____ DATE: _____

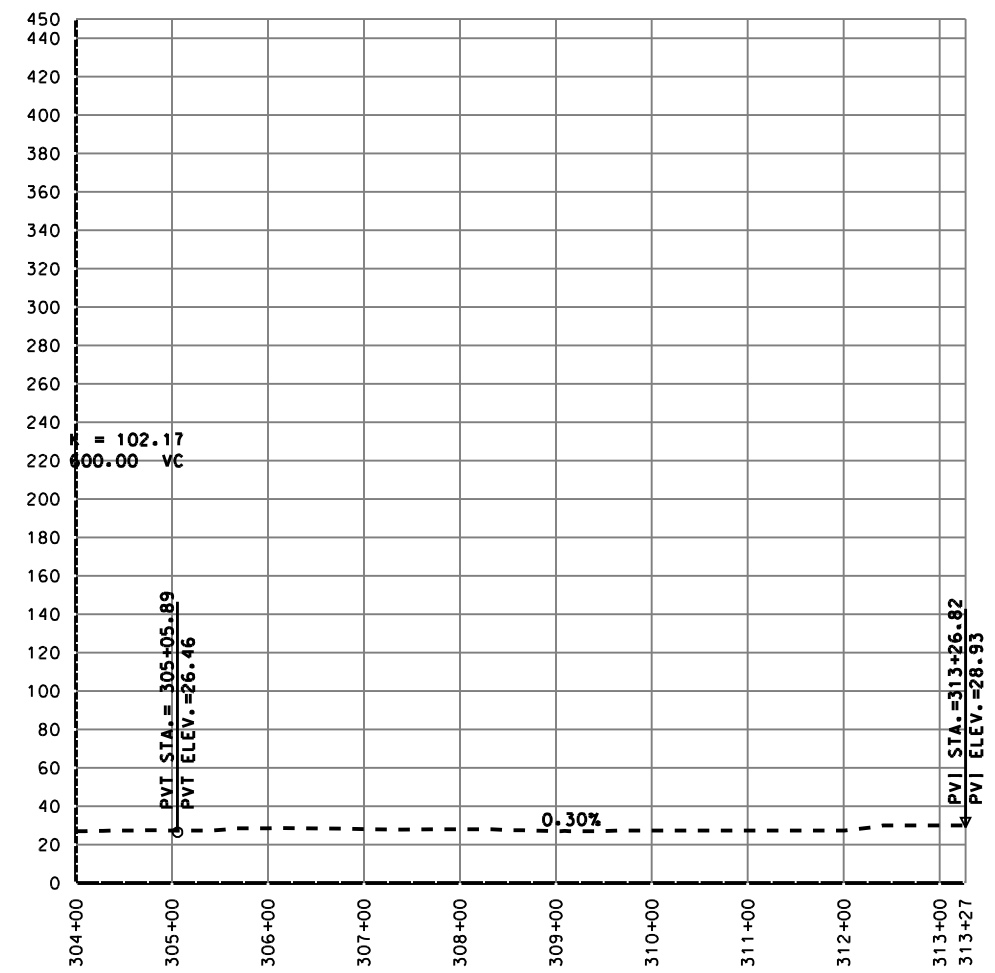

SHEET NO.	TOTAL SHEETS	
5	5	
STATE	YEAR	
ALASKA	2006	
ADDENDUM NO.		
-		
PROJECT DESIGNATION		
REVISIONS		
NO.	DATE	DESCRIPTION



HDR ALASKA, Inc.

STATE OF ALASKA
DEPARTMENT OF TRANSPORTATION
AND PUBLIC FACILITIES

GRAVINA ACCESS
C3a

PLAN & PROFILE