
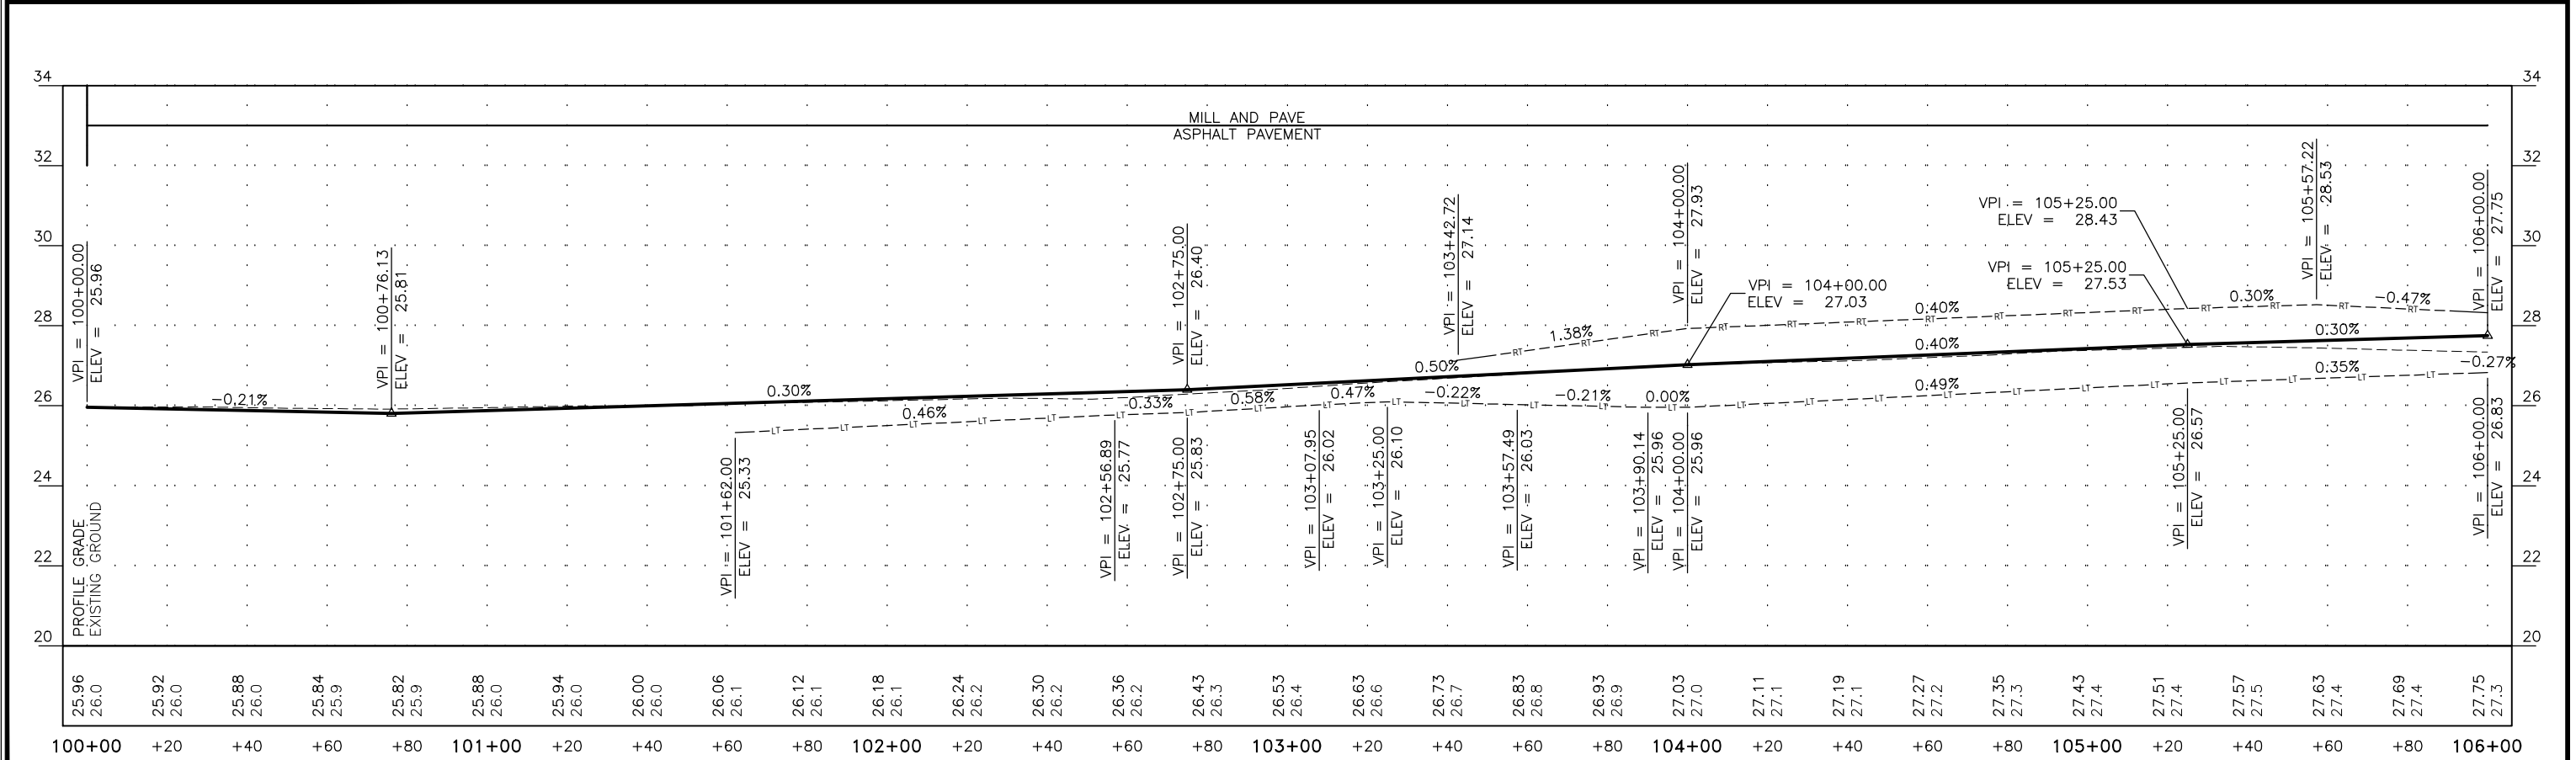


FILE C:\nu\68124\Planset\68124\_F1-F15r2.dwg DATE 6/27/2017 15:34 LAYOUT F1 DESIGNED TF, GA, KAI CHECKED CT DRAFTED TF, GA, KIA

STATE	PROJECT DESIGNATION	YEAR	SHEET NO.	TOTAL SHEETS
ALASKA	0955016/Z681240000	2017	F1	F21

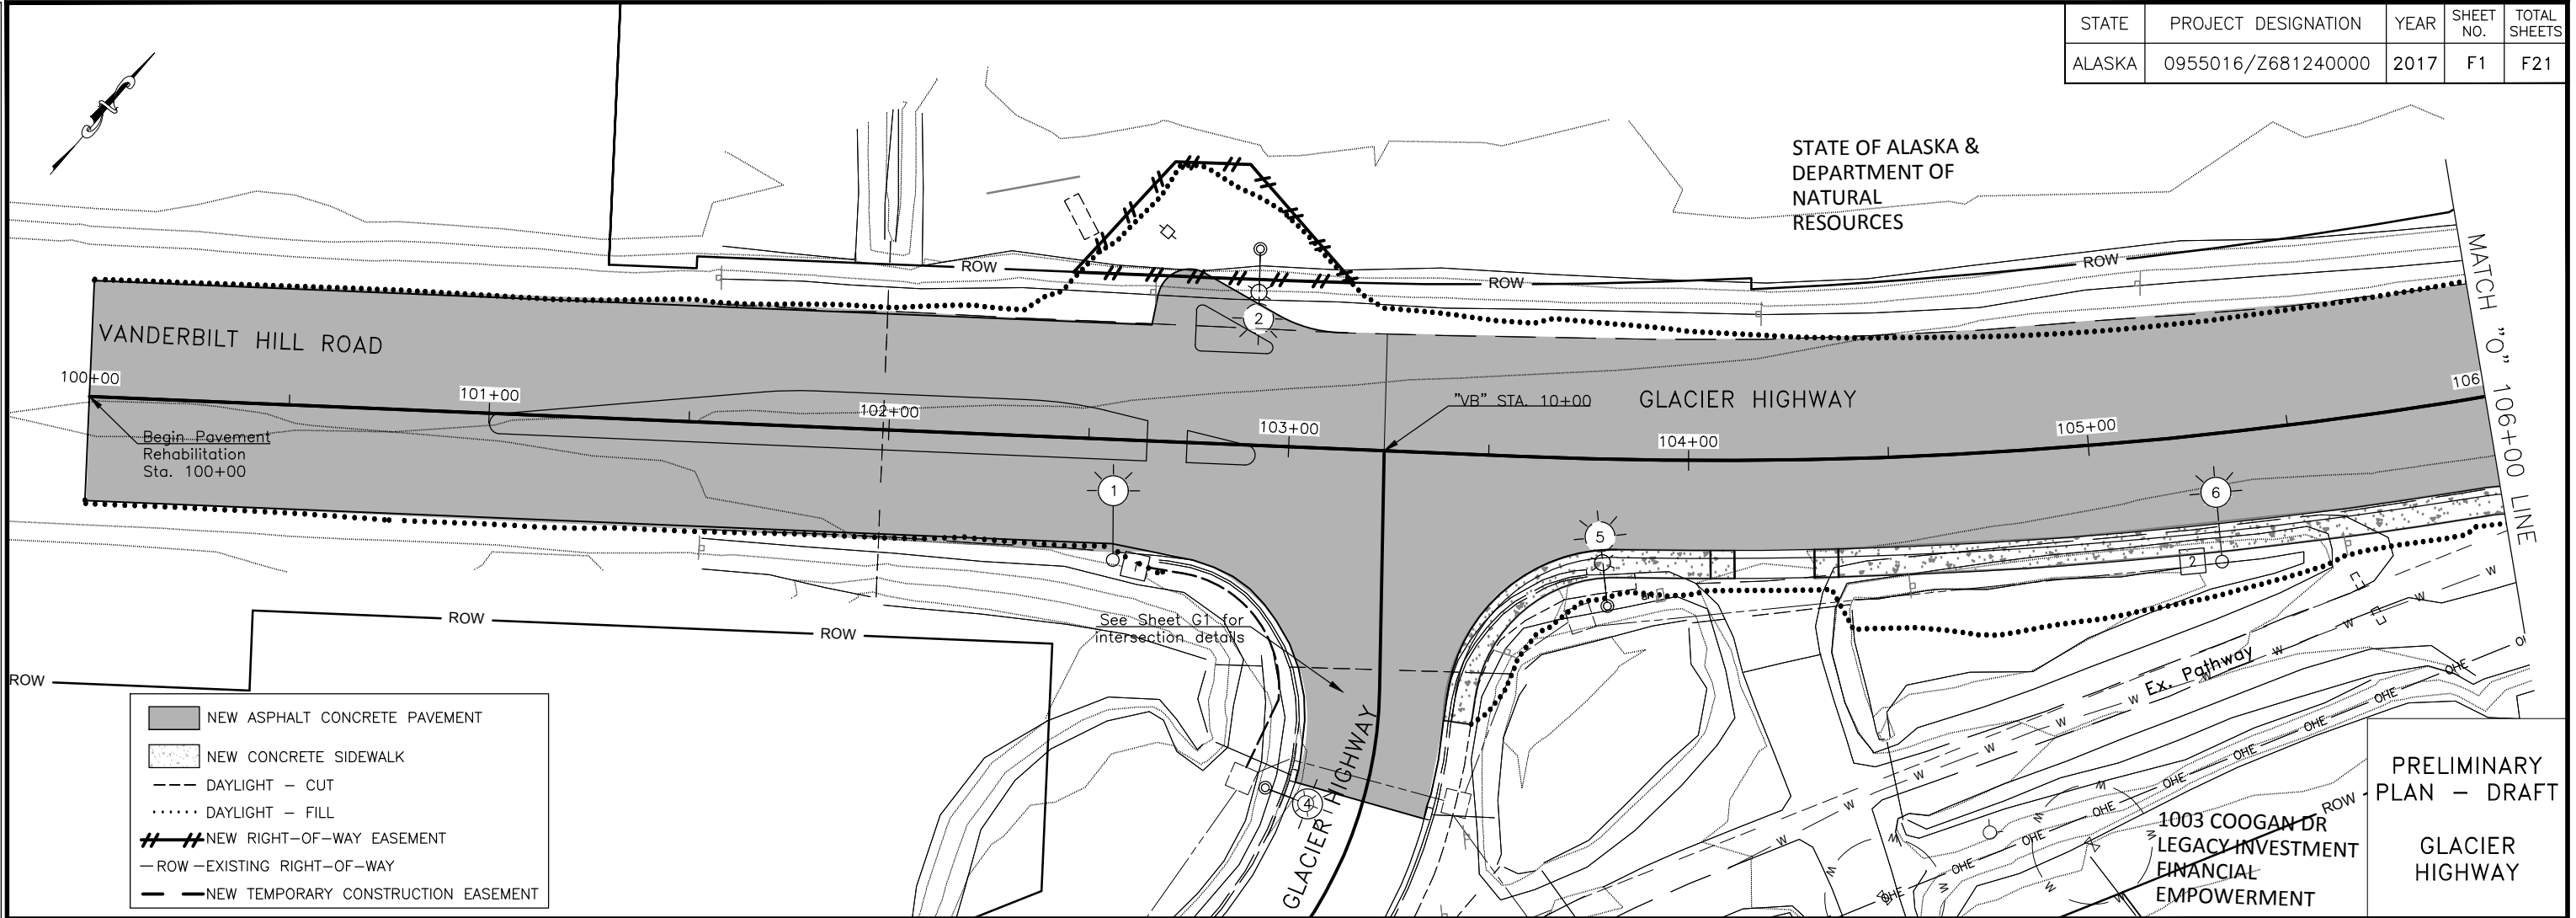


FILE C:\nu\68124\Planset\68124\_F1-F15.rdw DATE 6/27/2017 15:34 LAYOUT F2 DESIGNED TF, GA, KAI CHECKED CT DRAFTED TF, GA, KIA


STATE	PROJECT DESIGNATION	YEAR	SHEET NO.	TOTAL SHEETS
ALASKA	0955016/Z681240000	2017	F2	F21

**LEGEND**

- NEW ASPHALT CONCRETE PAVEMENT
- NEW CONCRETE SIDEWALK
- DAYLIGHT - CUT
- ..... DAYLIGHT - FILL
- == NEW RIGHT-OF-WAY EASEMENT
- - - - - ROW - EXISTING RIGHT-OF-WAY
- == NEW TEMPORARY CONSTRUCTION EASEMENT

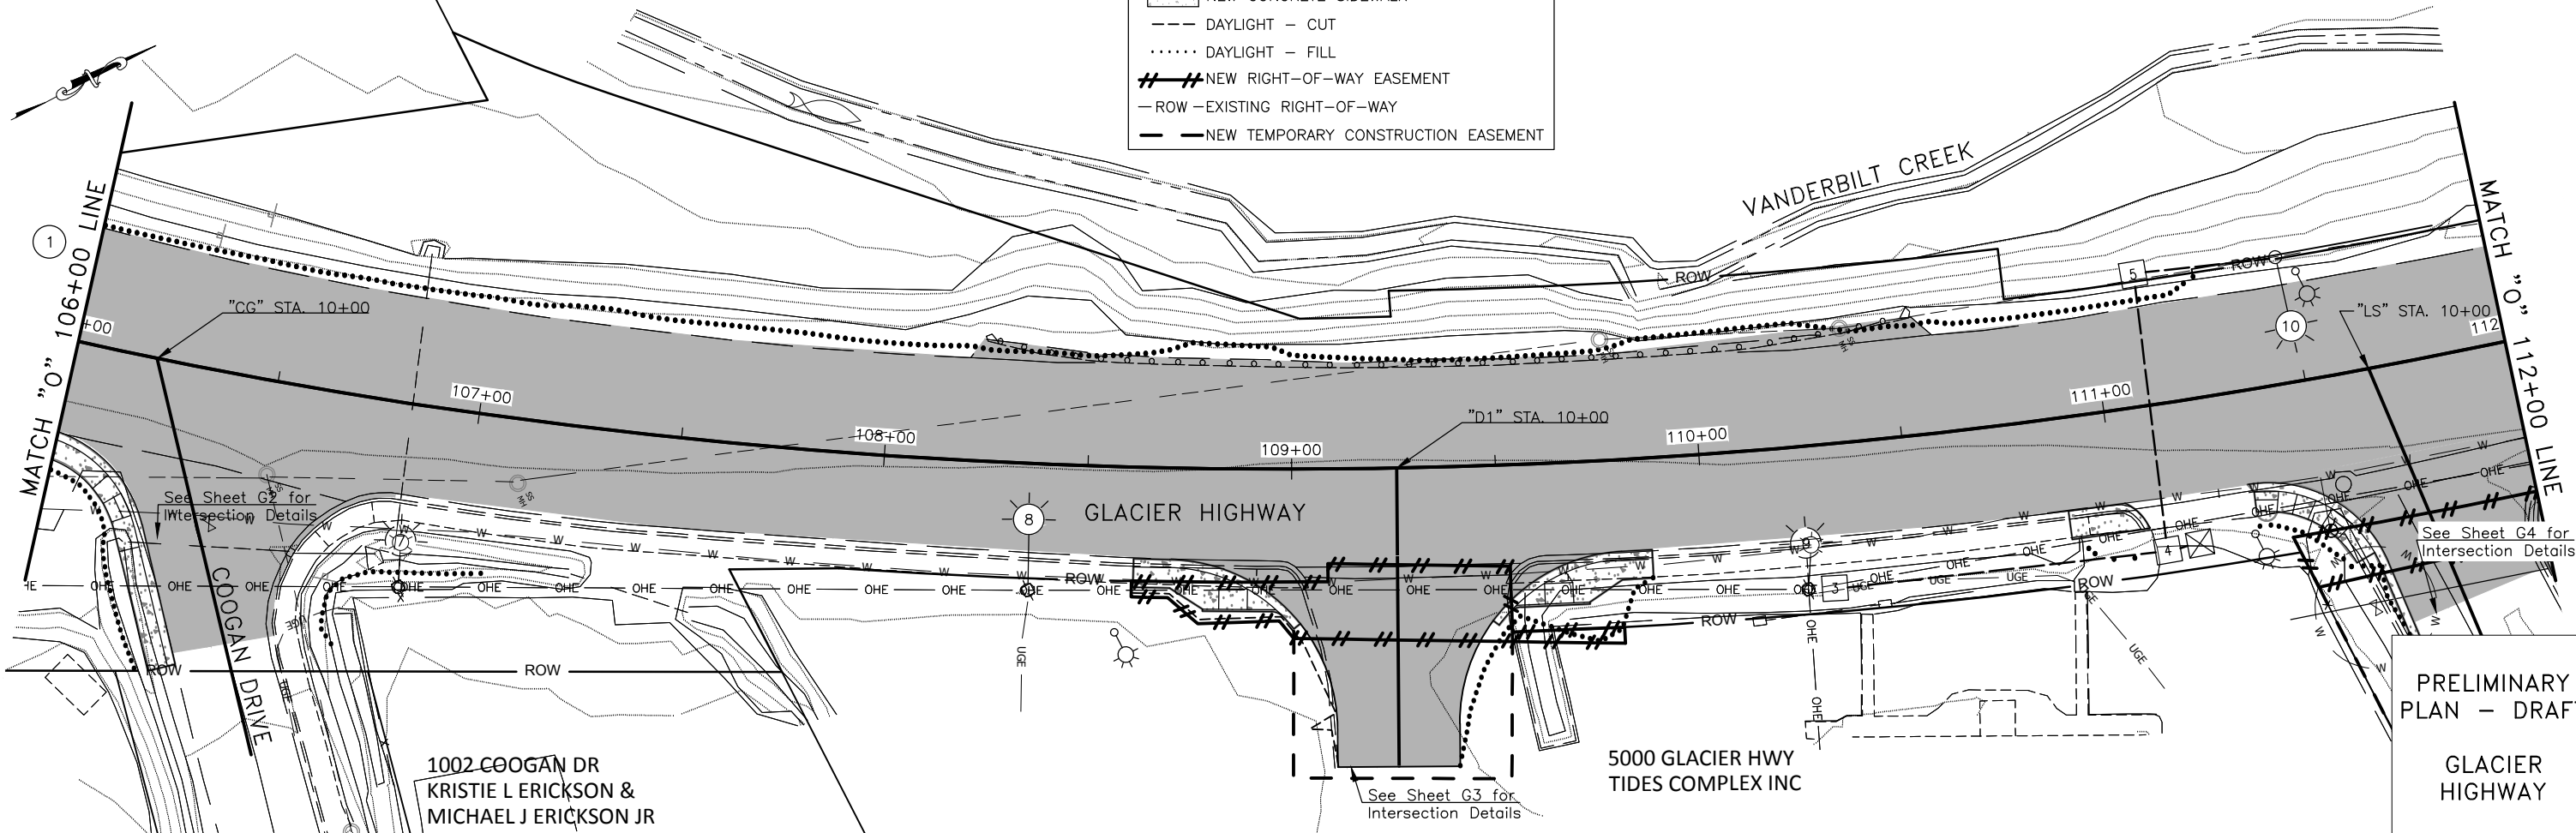

PRELIMINARY PLAN - DRAFT  
GLACIER HIGHWAY

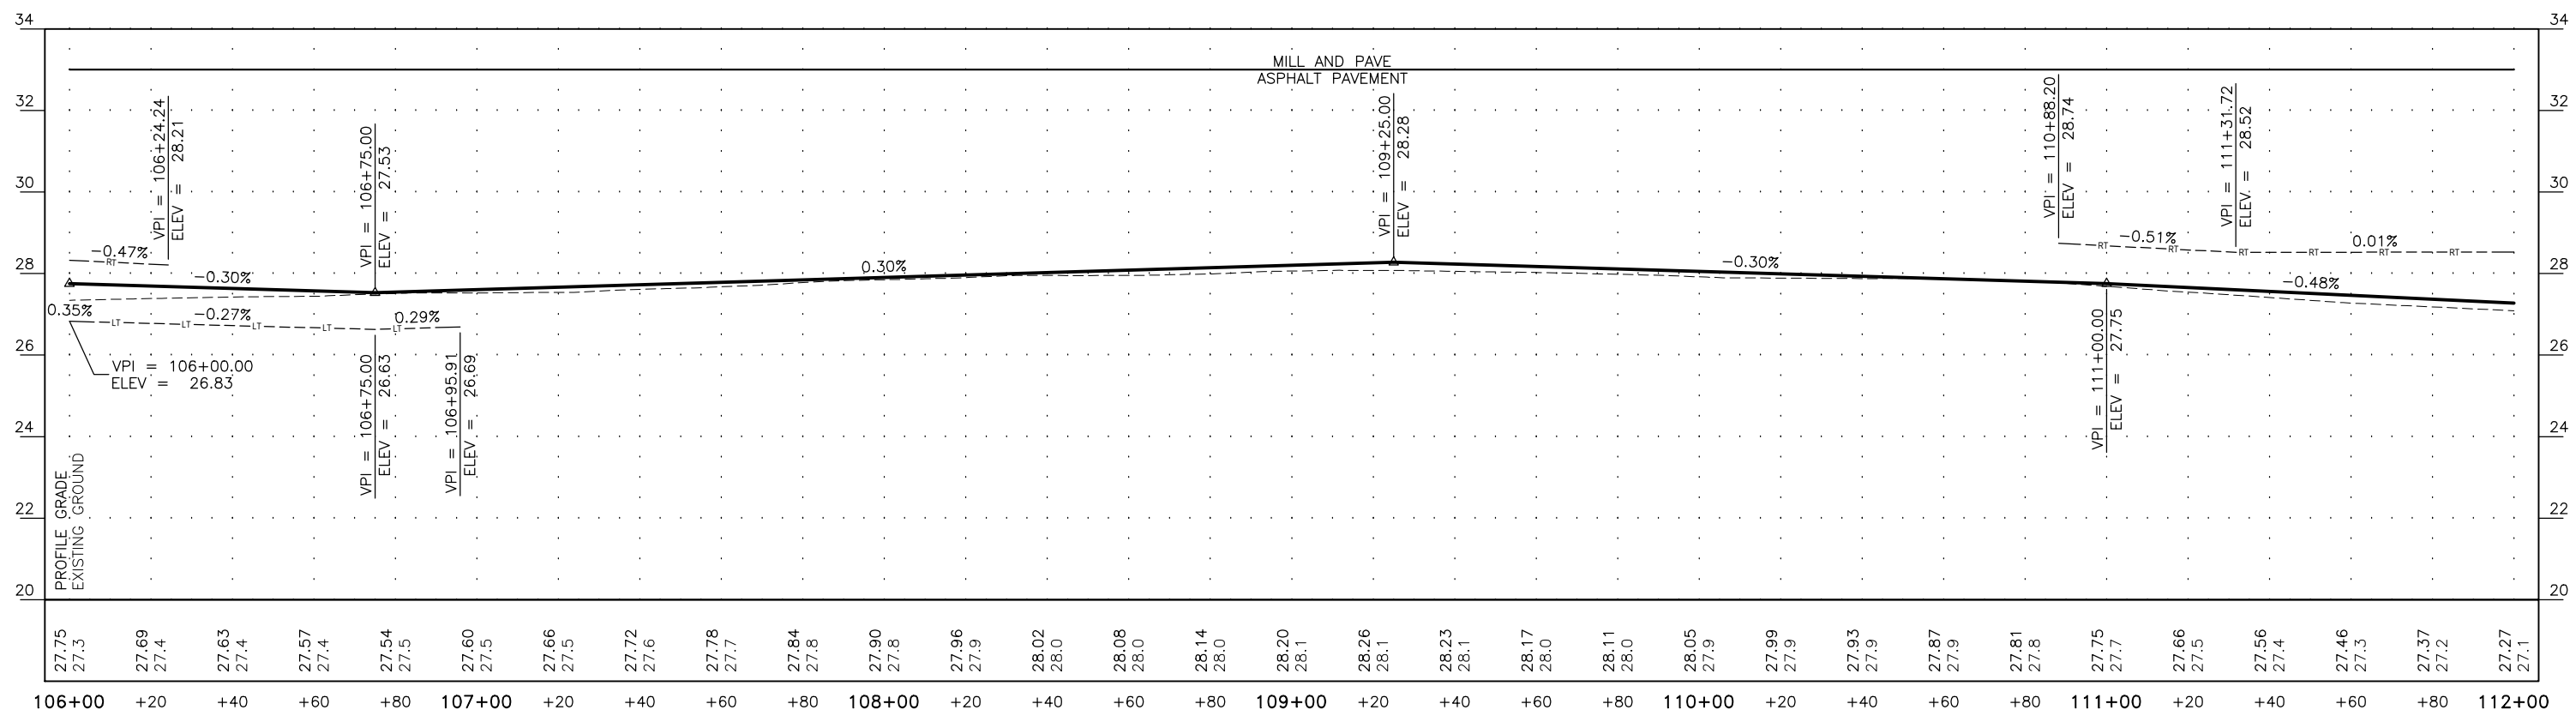


FILE C:\nu\68124\Planset\68124\_F1-F15.rdw DATE 6/27/2017 15:34 LAYOUT F3 DESIGNED TF, GA, KAI CHECKED CT DRAFTED TF, GA, KIA


STATE	PROJECT DESIGNATION	YEAR	SHEET NO.	TOTAL SHEETS
ALASKA	0955016/Z681240000	2017	F3	F21

5157 GLACIER HWY  
GRANT'S PLAZA LLC

**NEW ASPHALT CONCRETE PAVEMENT**  
**NEW CONCRETE SIDEWALK**  
 --- DAYLIGHT - CUT  
 ..... DAYLIGHT - FILL  
 == NEW RIGHT-OF-WAY EASEMENT  
 - - - - - ROW - EXISTING RIGHT-OF-WAY  
 = = = = = NEW TEMPORARY CONSTRUCTION EASEMENT

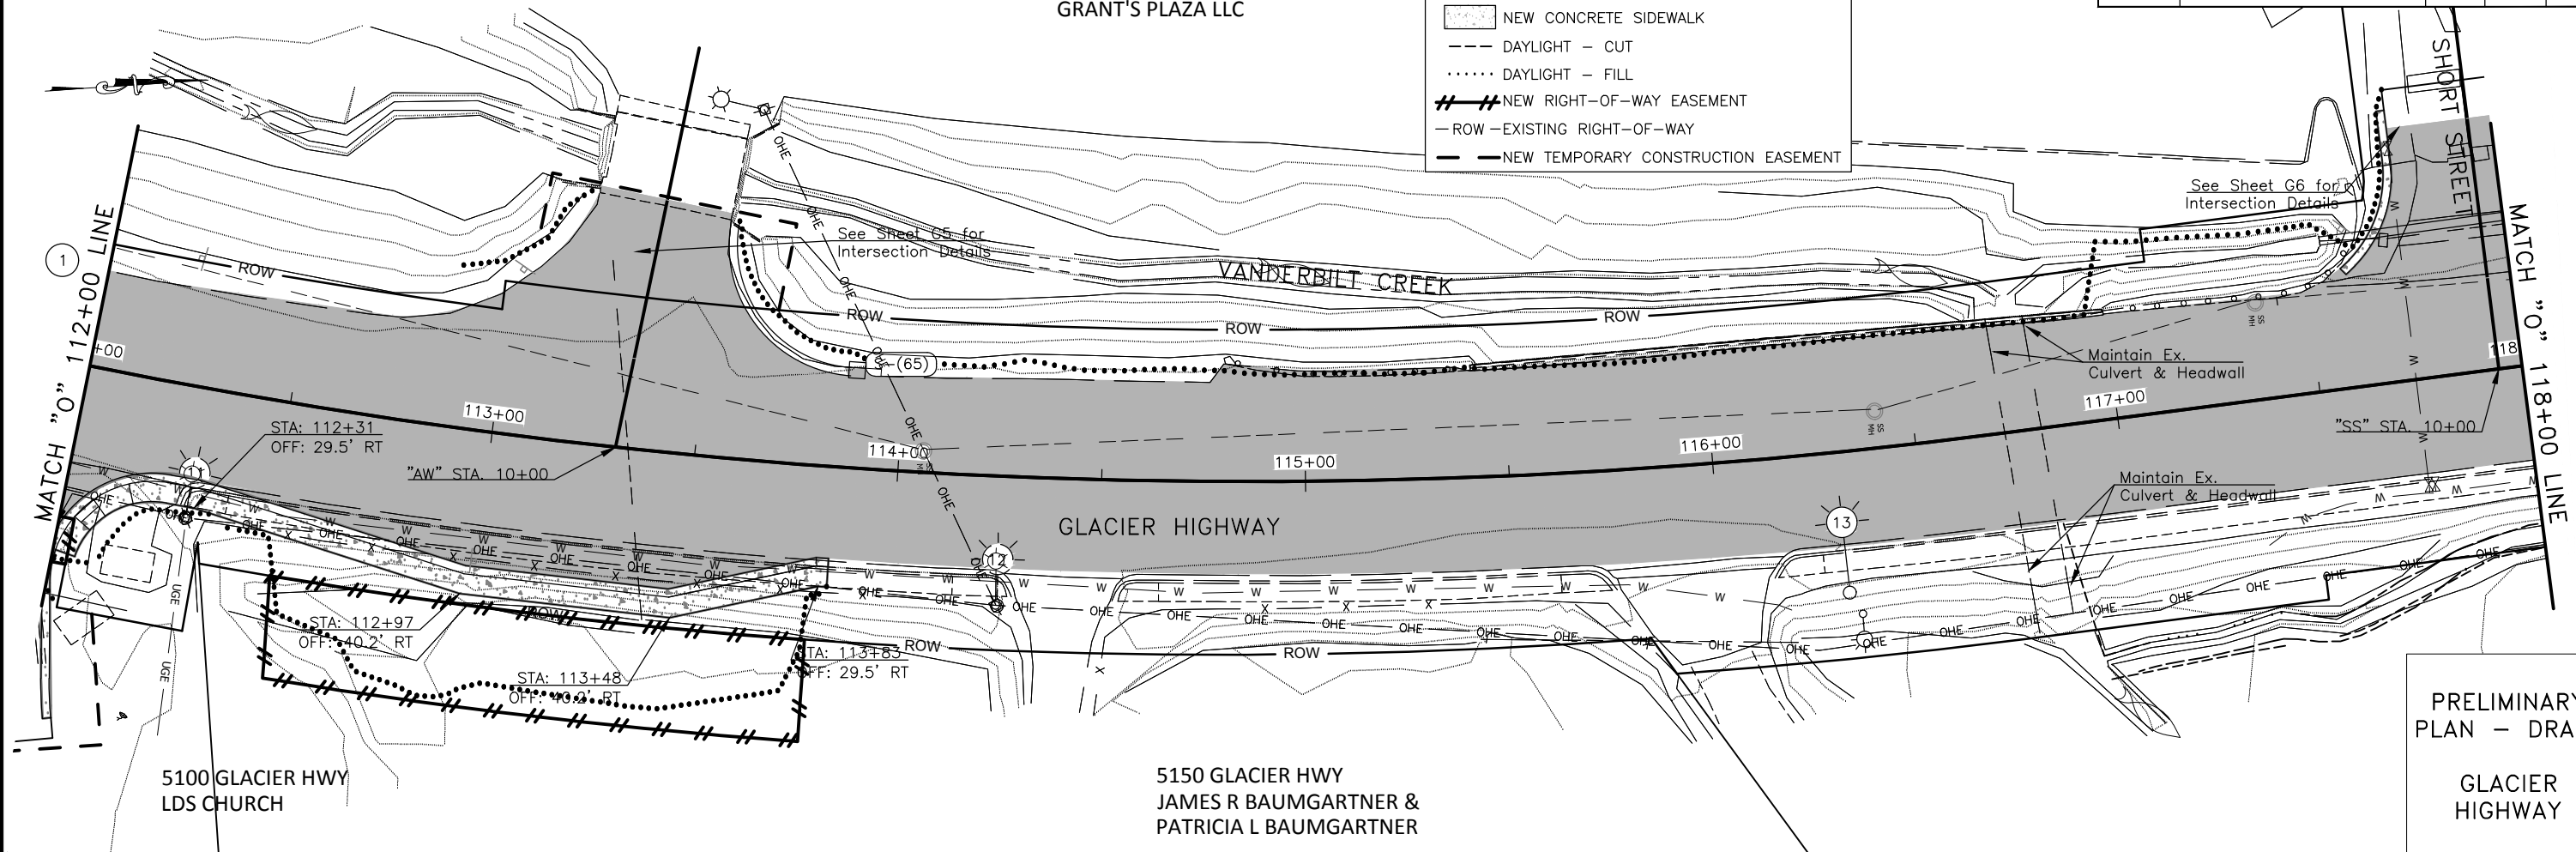



PRELIMINARY  
PLAN - DRAFT  
  
GLACIER  
HIGHWAY

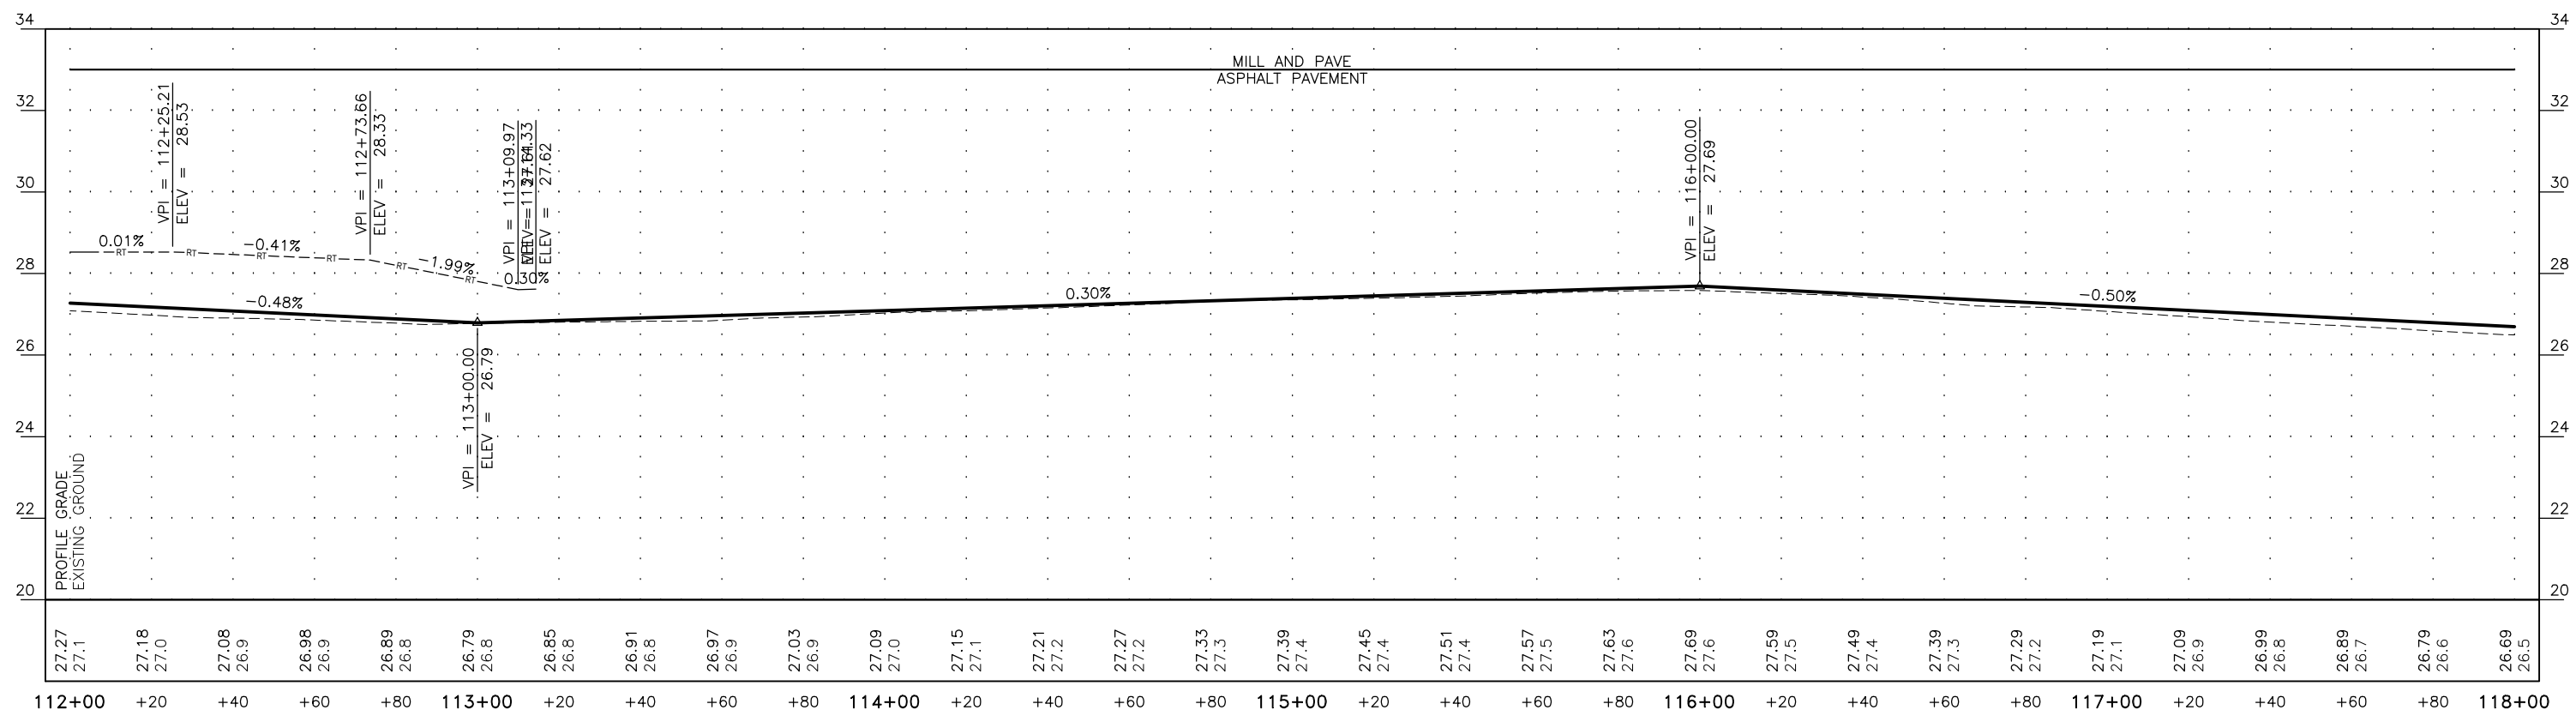

STATE	PROJECT DESIGNATION	YEAR	SHEET NO.	TOTAL SHEETS
ALASKA	0955016/Z681240000	2017	F4	F21


**LEGEND**

- NEW ASPHALT CONCRETE PAVEMENT
- NEW CONCRETE SIDEWALK
- - - DAYLIGHT - CUT
- · · · · DAYLIGHT - FILL
- == NEW RIGHT-OF-WAY EASEMENT
- - - - - ROW - EXISTING RIGHT-OF-WAY
- NEW TEMPORARY CONSTRUCTION EASEMENT

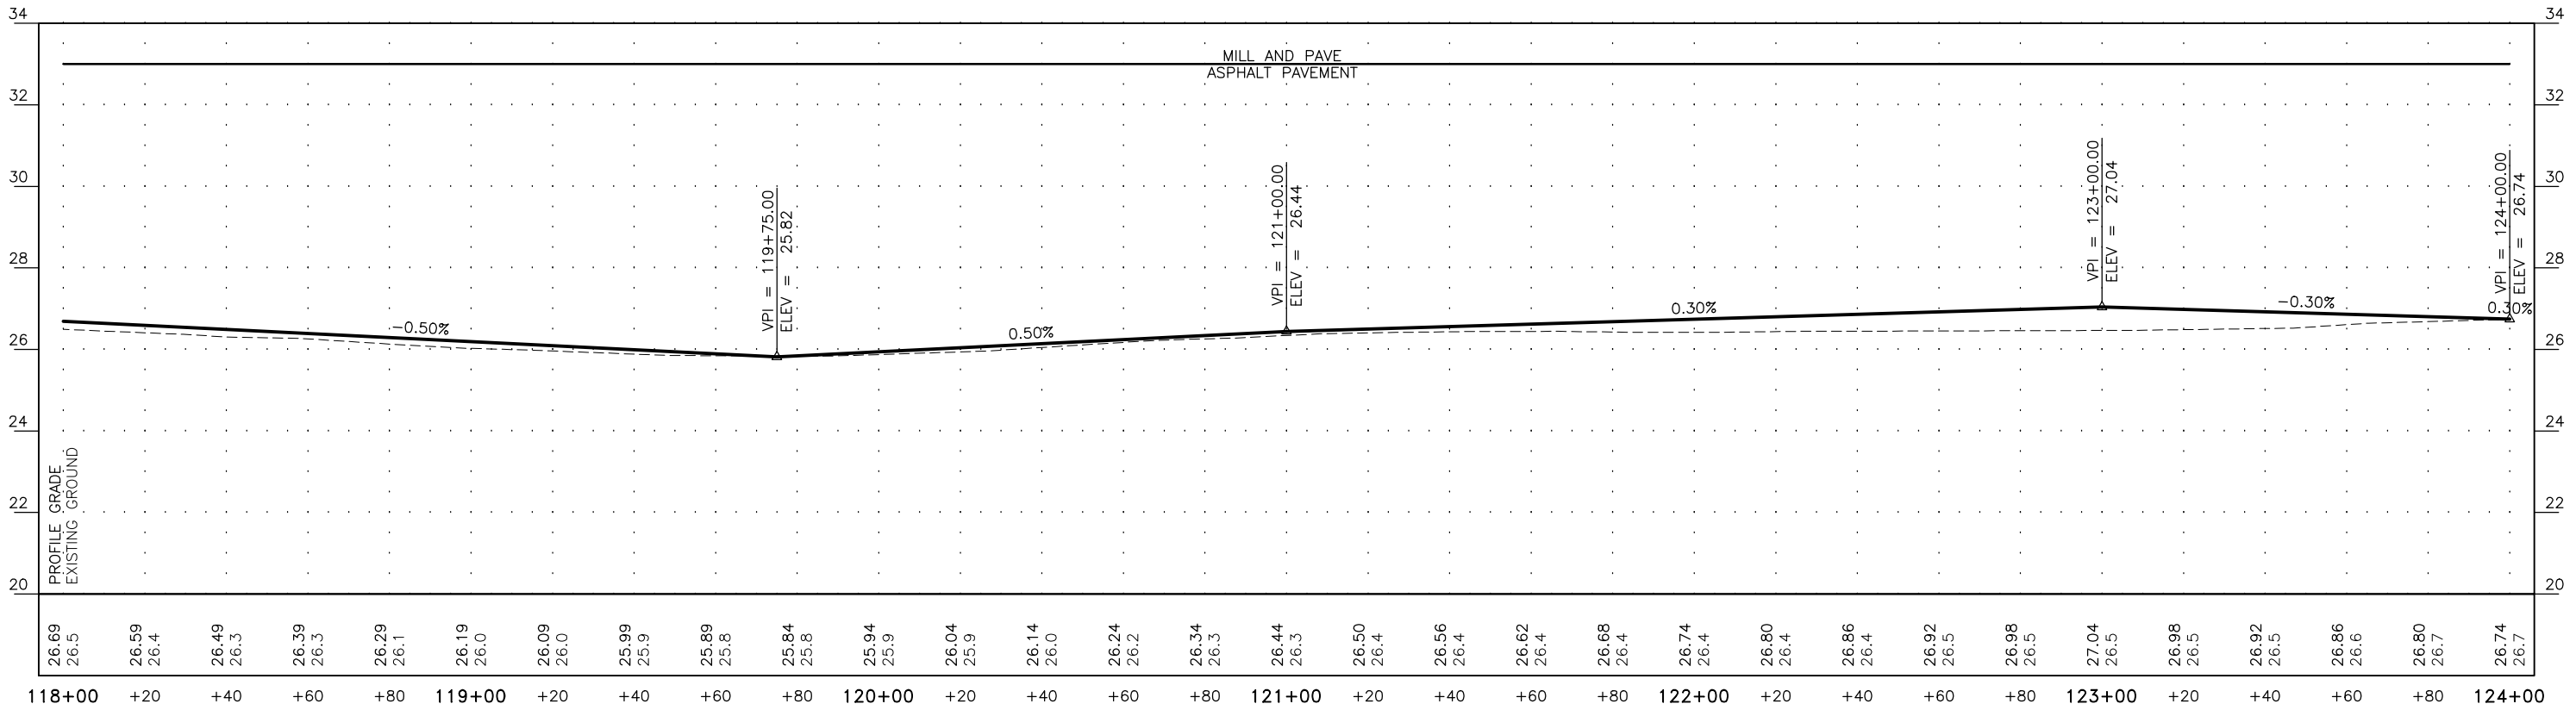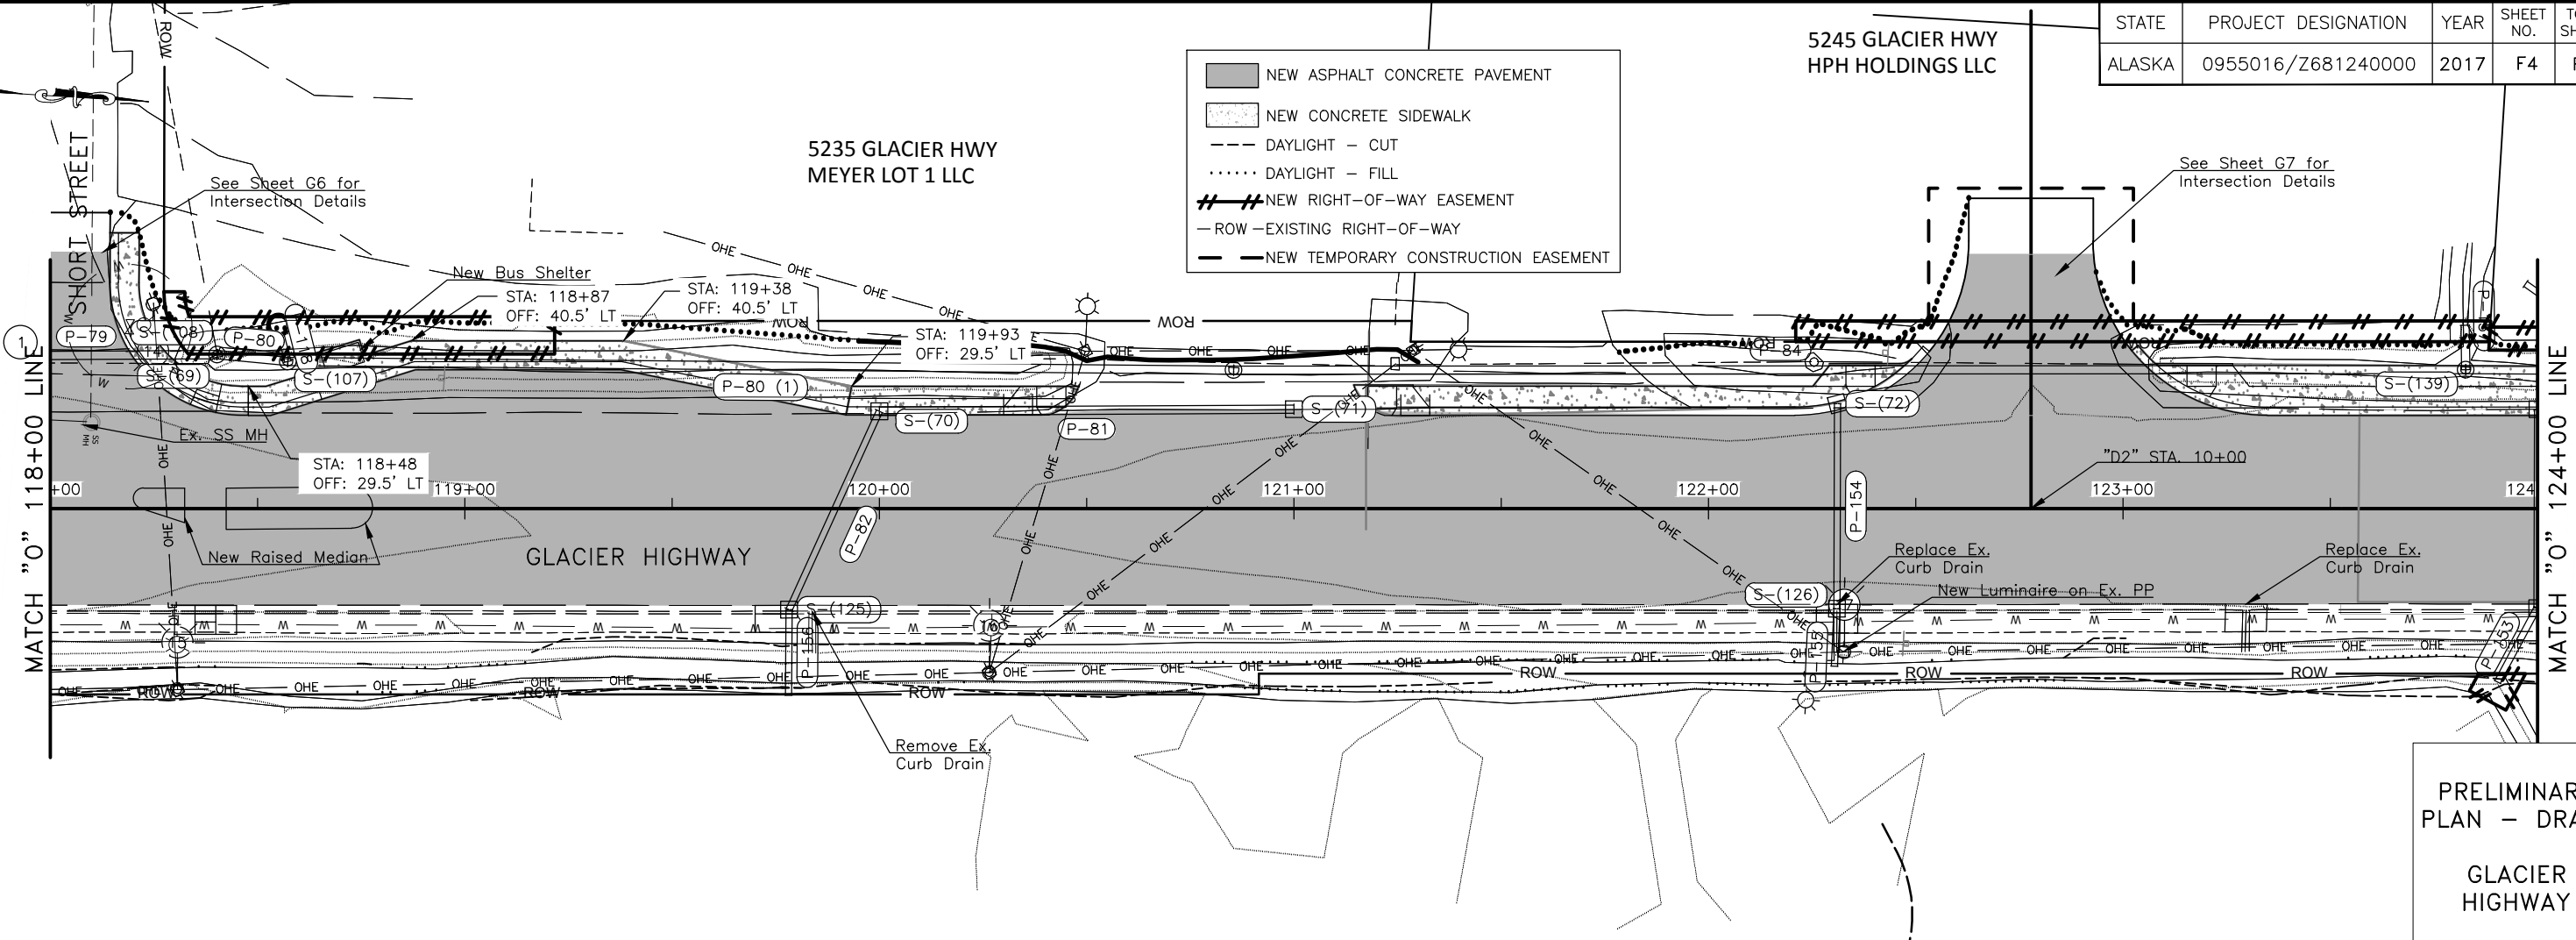


STATE	PROJECT DESIGNATION	YEAR	SHEET NO.	TOTAL SHEETS
ALASKA	0955016/Z681240000	2017	F5	F21

FILE: C:\nu\68124\Plan\68124\_F1-F15r2.dwg  
 DATE: 6/27/2017 15:34  
 LAYOUT: F5  
 DESIGNED: TF, GA, KAI  
 CHECKED: CT  
 DRAFTED: TF, GA, KIA

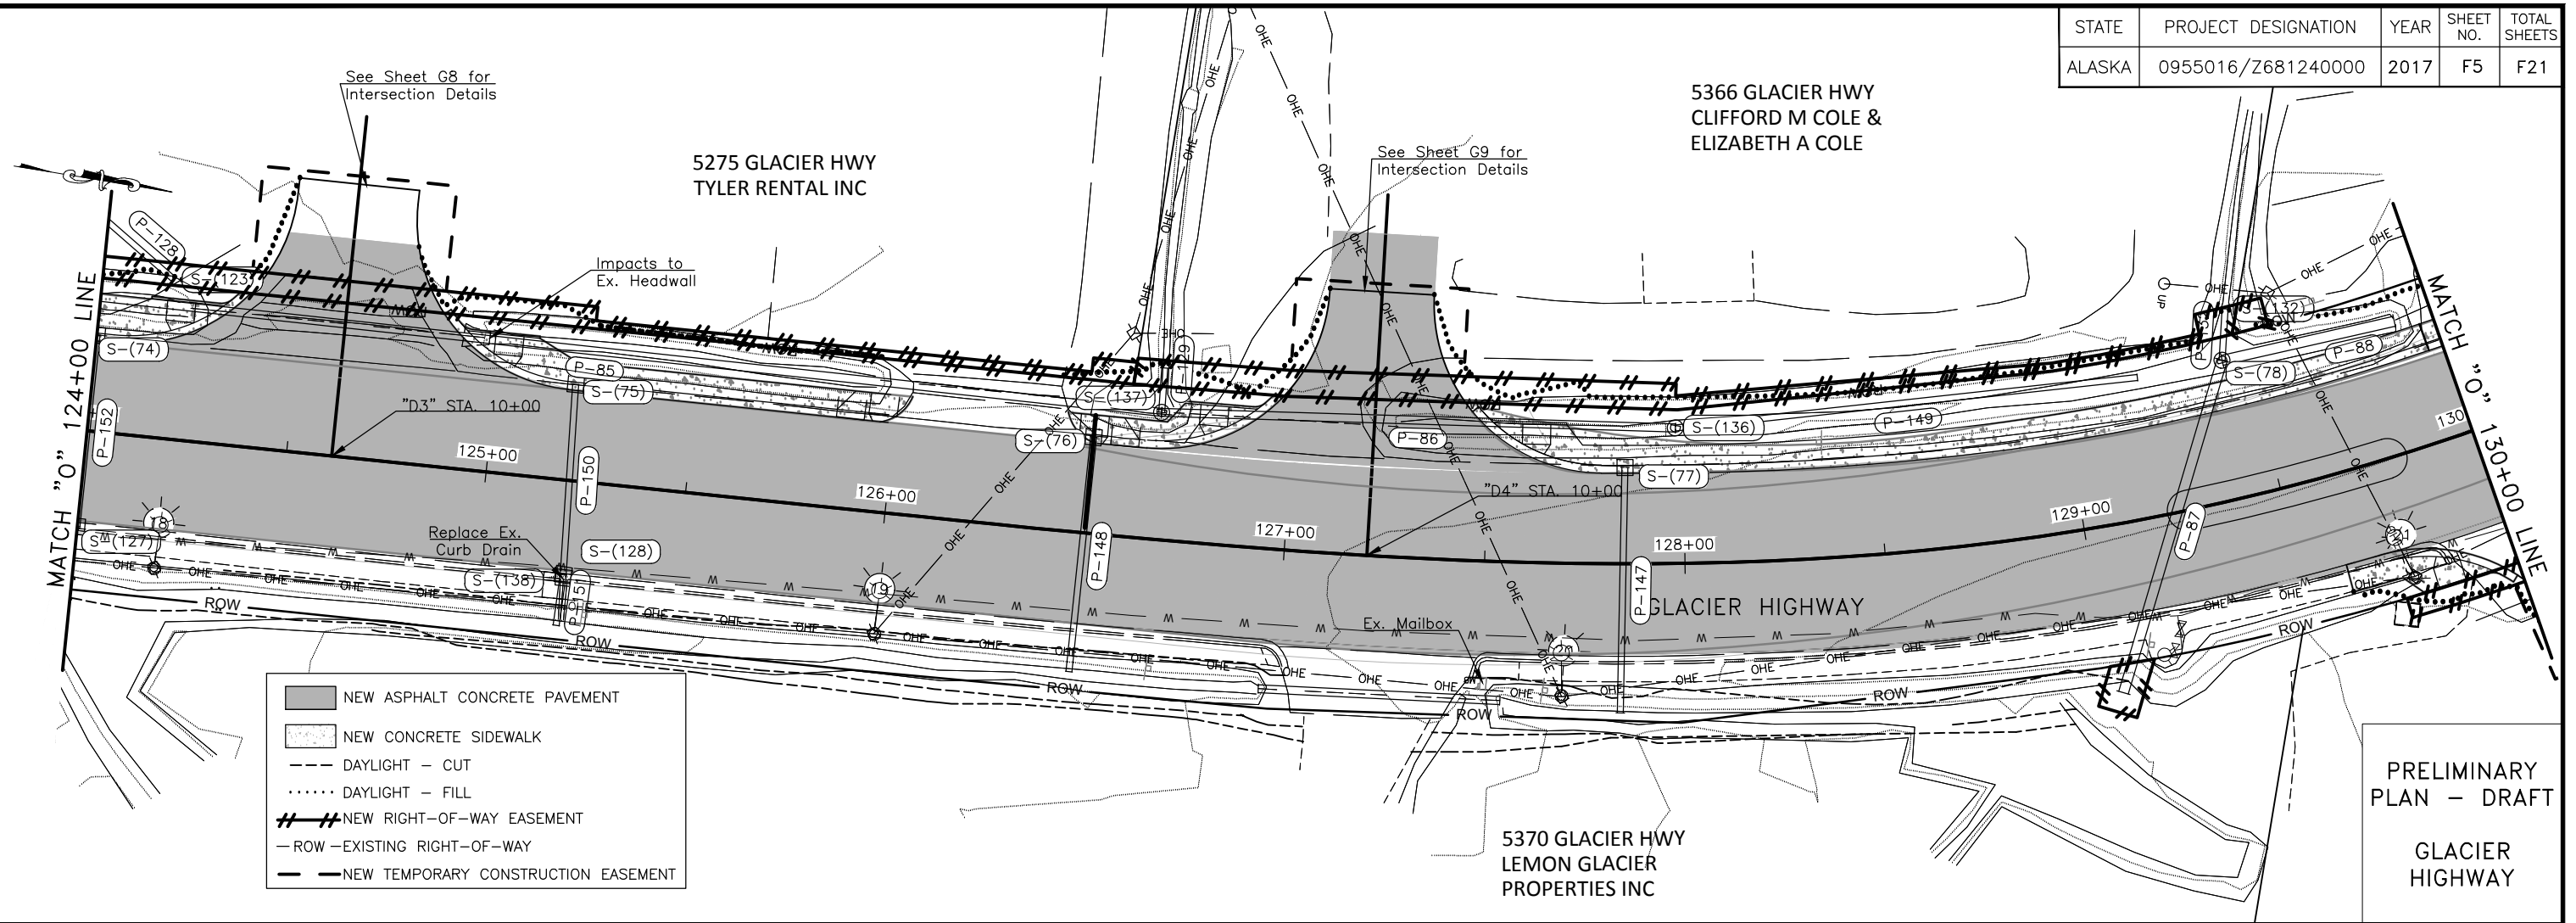



- NEW ASPHALT CONCRETE PAVEMENT
- NEW CONCRETE SIDEWALK
- DAYLIGHT - CUT
- DAYLIGHT - FILL
- NEW RIGHT-OF-WAY EASEMENT
- ROW - EXISTING RIGHT-OF-WAY
- NEW TEMPORARY CONSTRUCTION EASEMENT

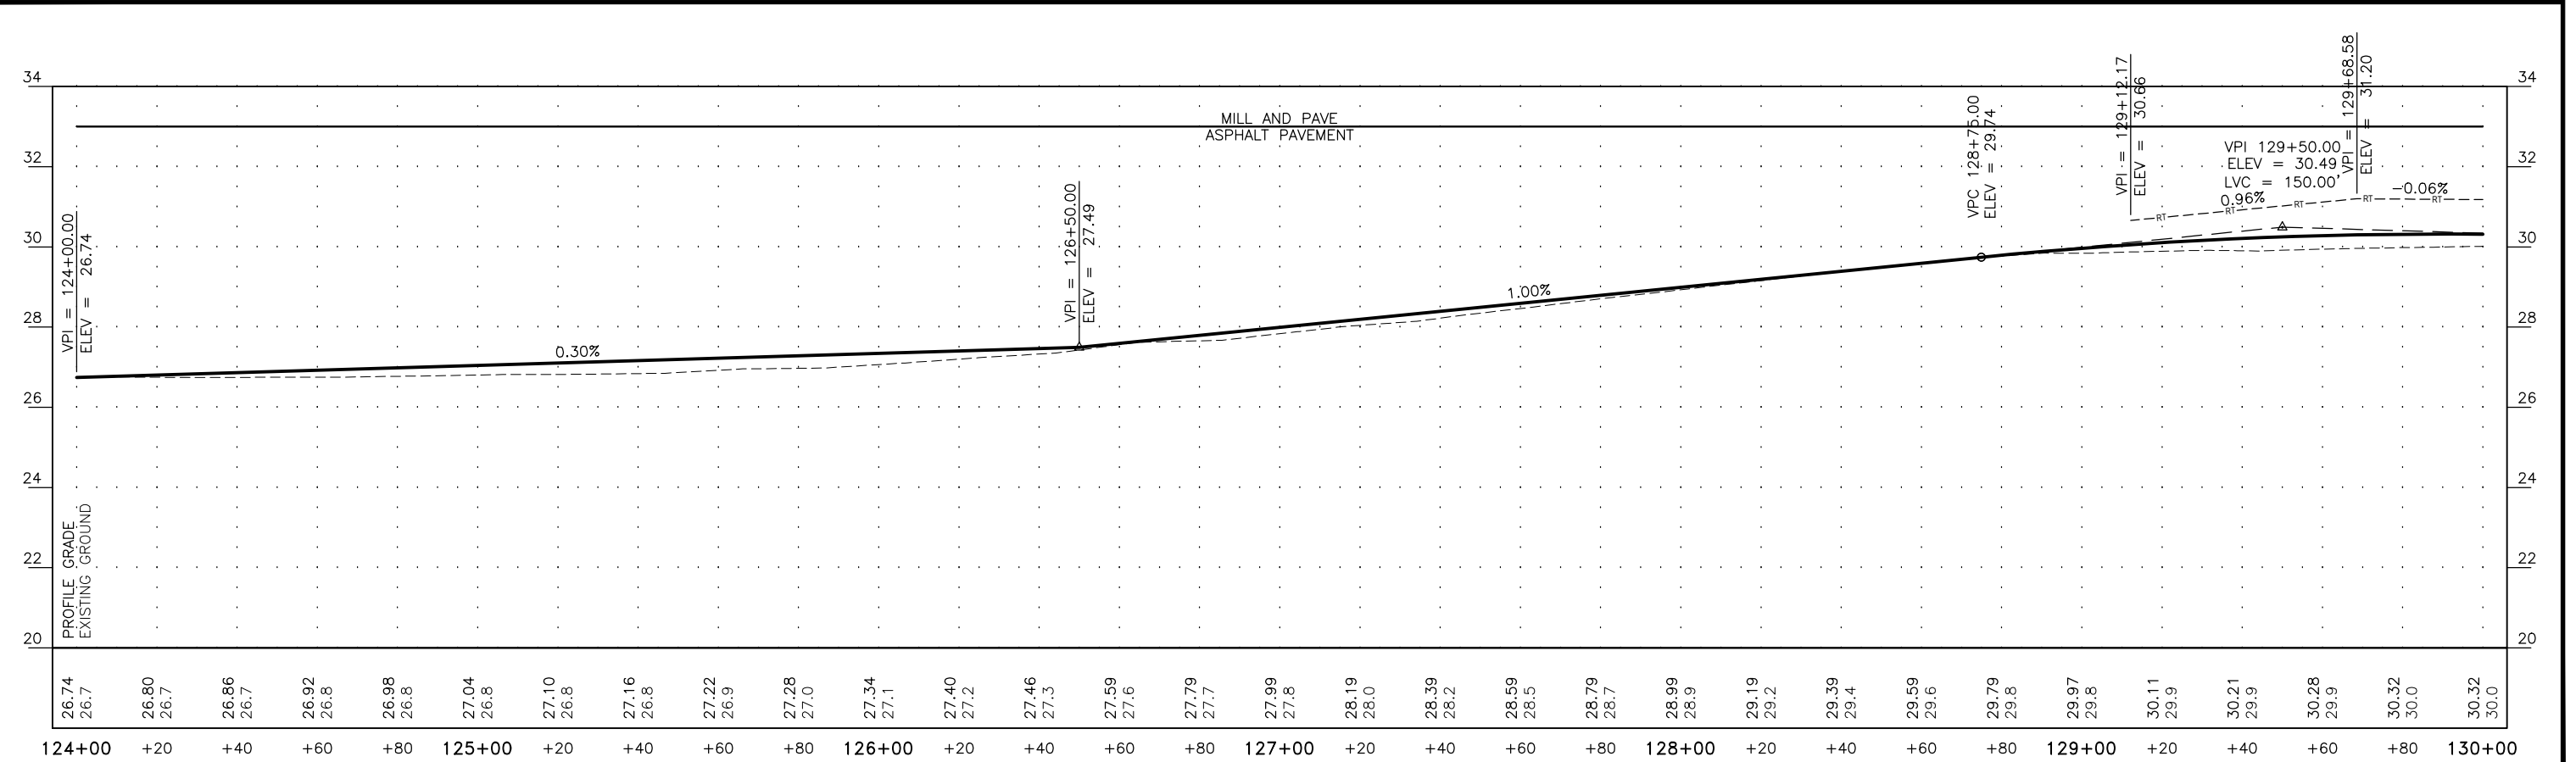

PRELIMINARY PLAN - DRAFT  
GLACIER HIGHWAY

FILE C:\nu\68124\Plan\68124\_Plan\68124\_F1-F15r2.dwg  
 DATE 6/27/2017 15:34 LAYOUT F6 DESIGNED TF. GA. KAI CHECKED CT DRAFTED TF. GA. KIA



STATE	PROJECT DESIGNATION	YEAR	SHEET NO.	TOTAL SHEETS
ALASKA	0955016/Z681240000	2017	F6	F21

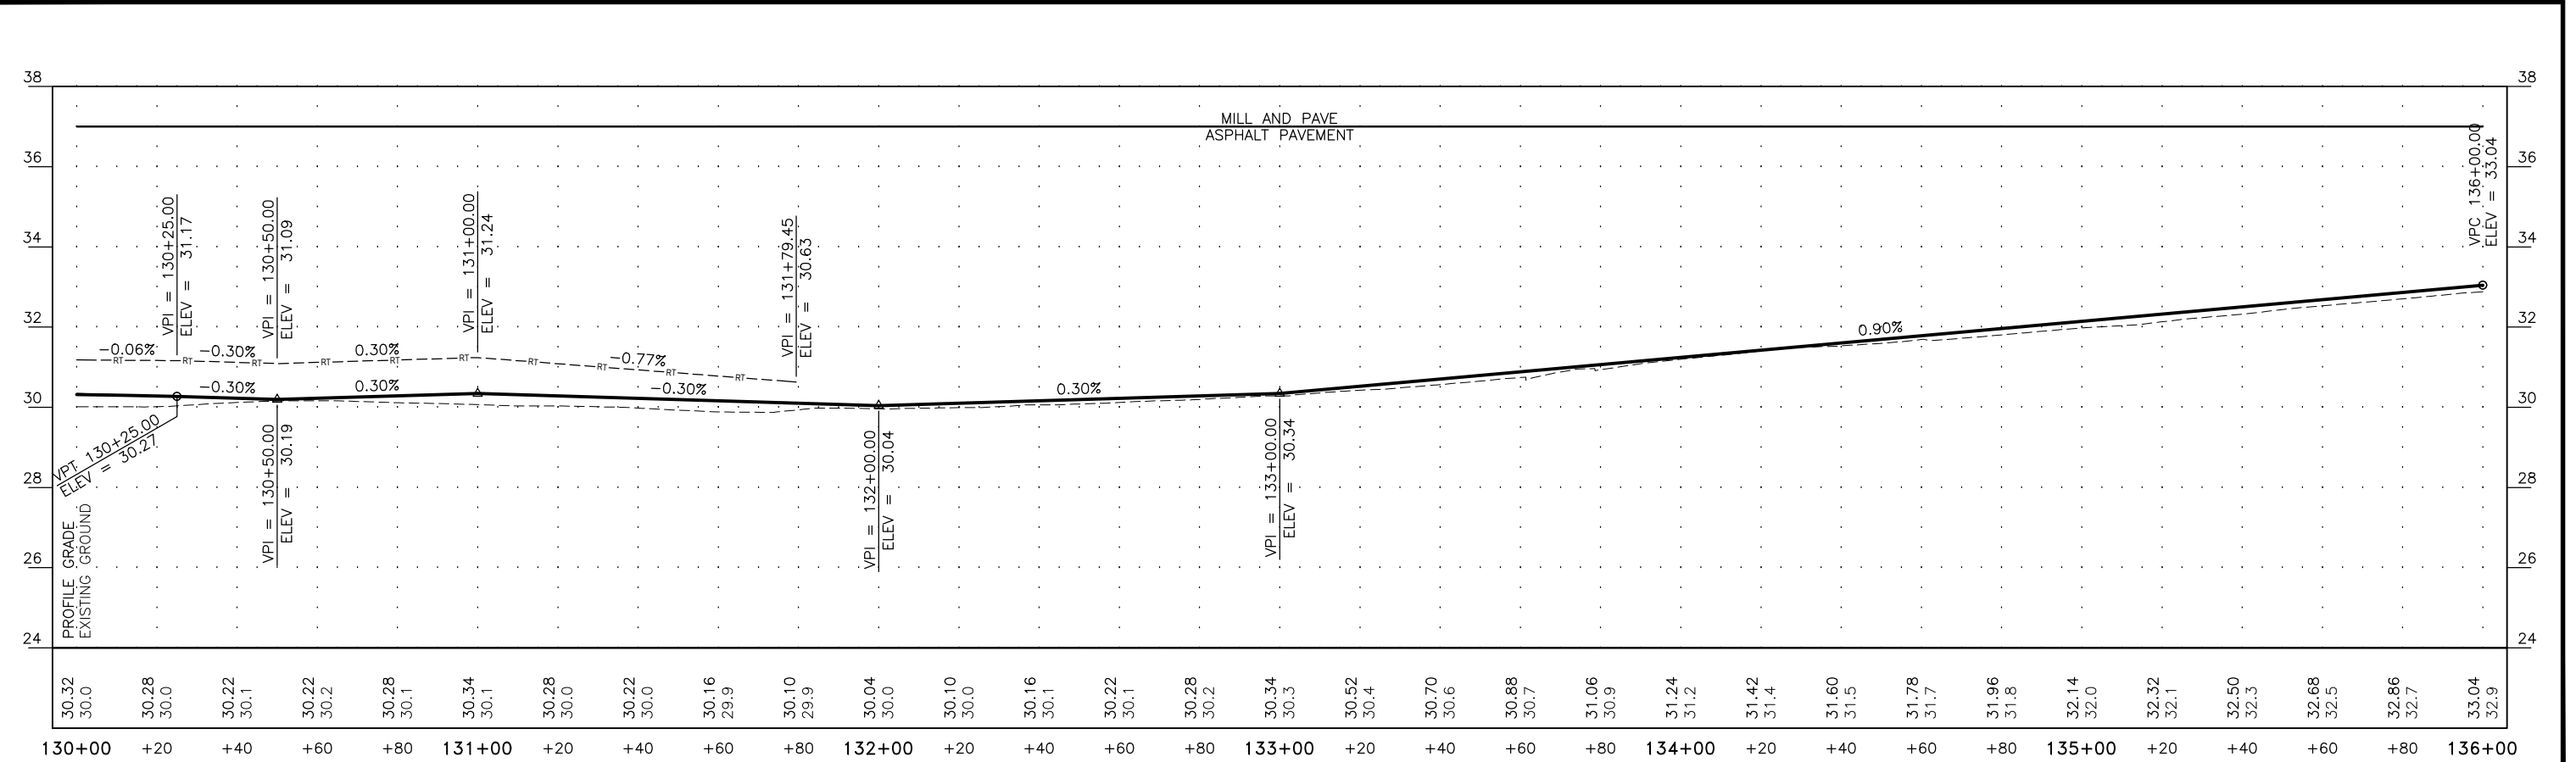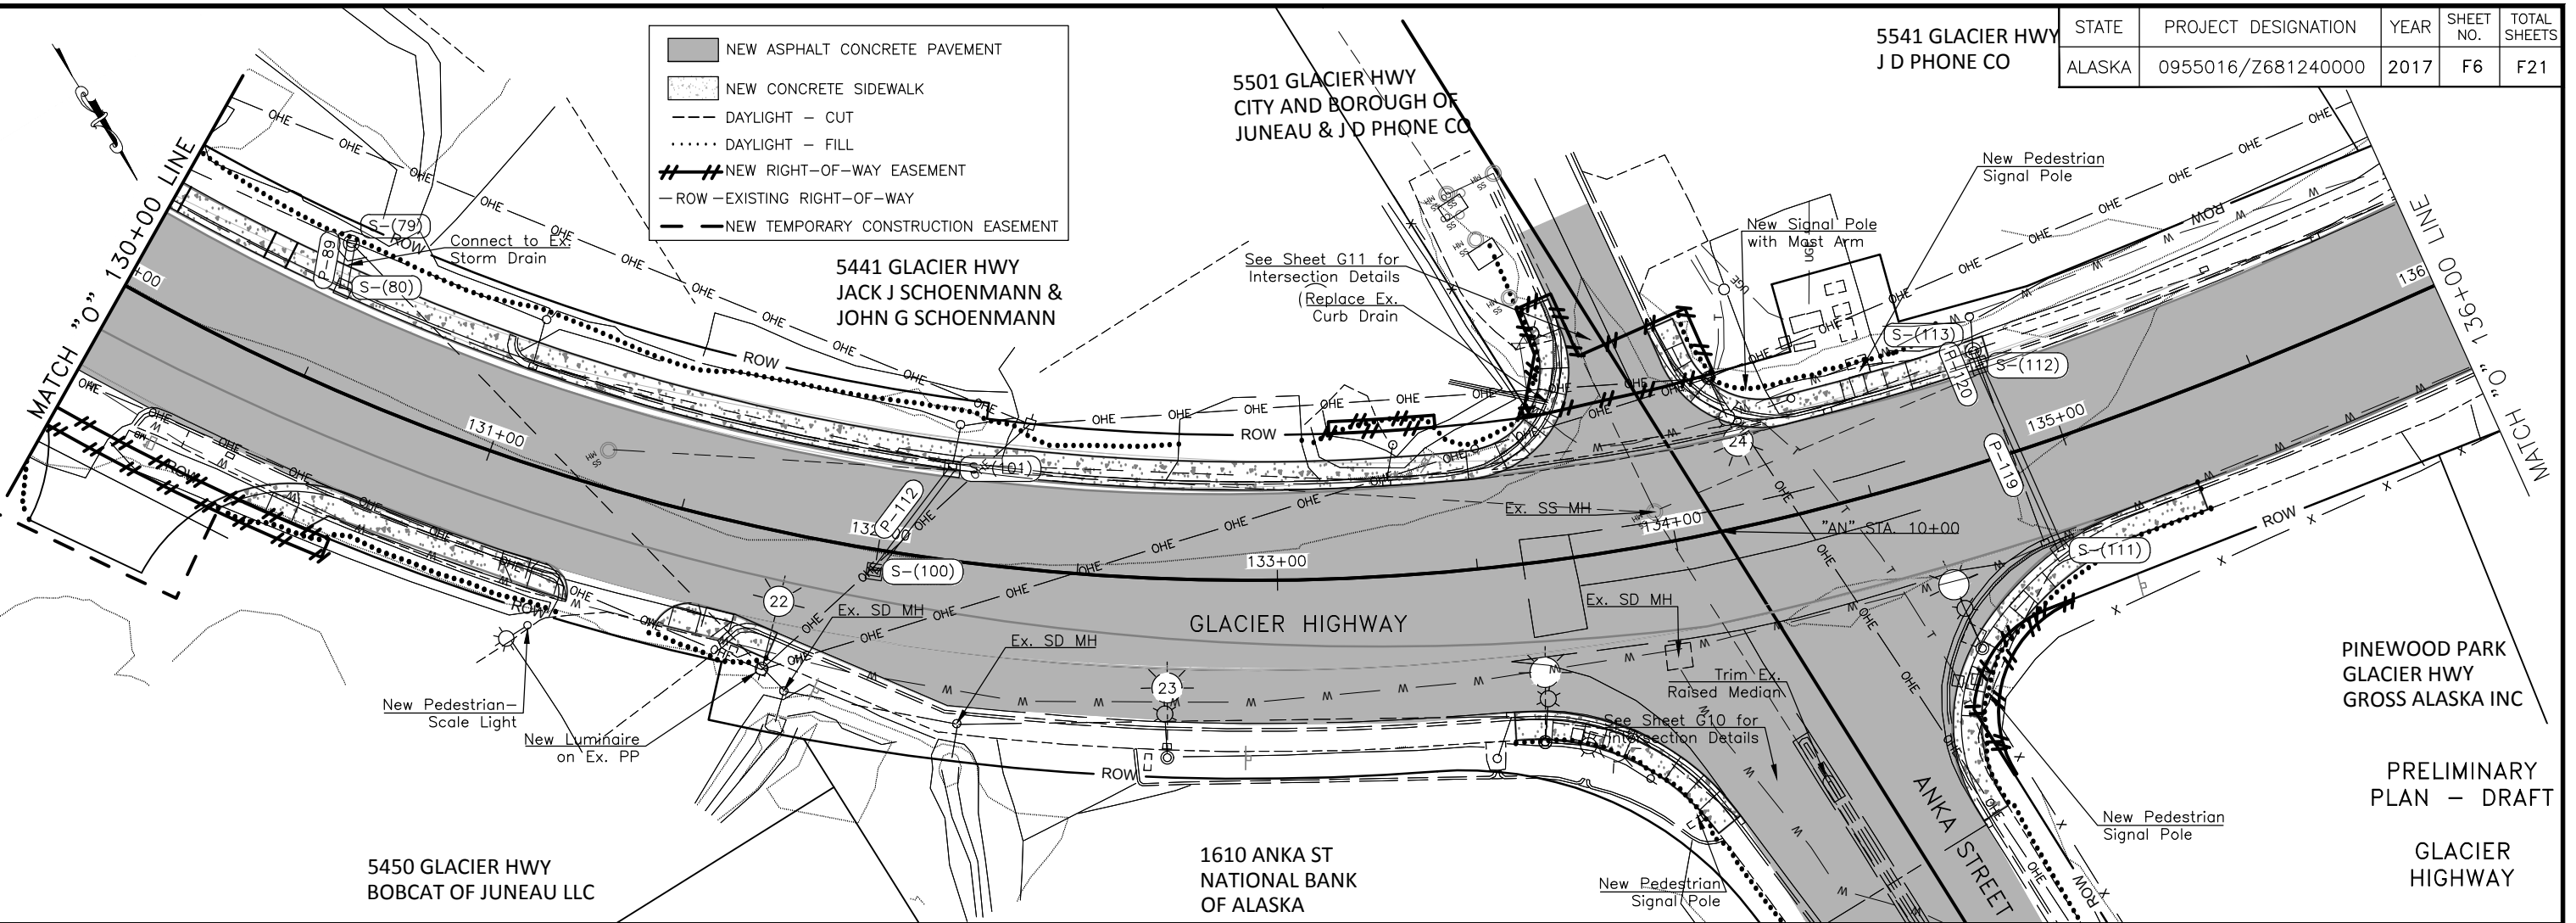

FILE: G:\nu\68124\Plan\68124\_F1-F15r2.dwg  
 DATE: 6/27/2017 15:34 LAYOUT: F7 DESIGNED: TF, GA, KAI CHECKED: CT DRAFTED: TF, GA, KIA

STATE	PROJECT DESIGNATION	YEAR	SHEET NO.	TOTAL SHEETS
ALASKA	0955016/Z681240000	2017	F7	F21



- NEW ASPHALT CONCRETE PAVEMENT
- NEW CONCRETE SIDEWALK
- DAYLIGHT - CUT
- DAYLIGHT - FILL
- NEW RIGHT-OF-WAY EASEMENT
- ROW - EXISTING RIGHT-OF-WAY
- NEW TEMPORARY CONSTRUCTION EASEMENT

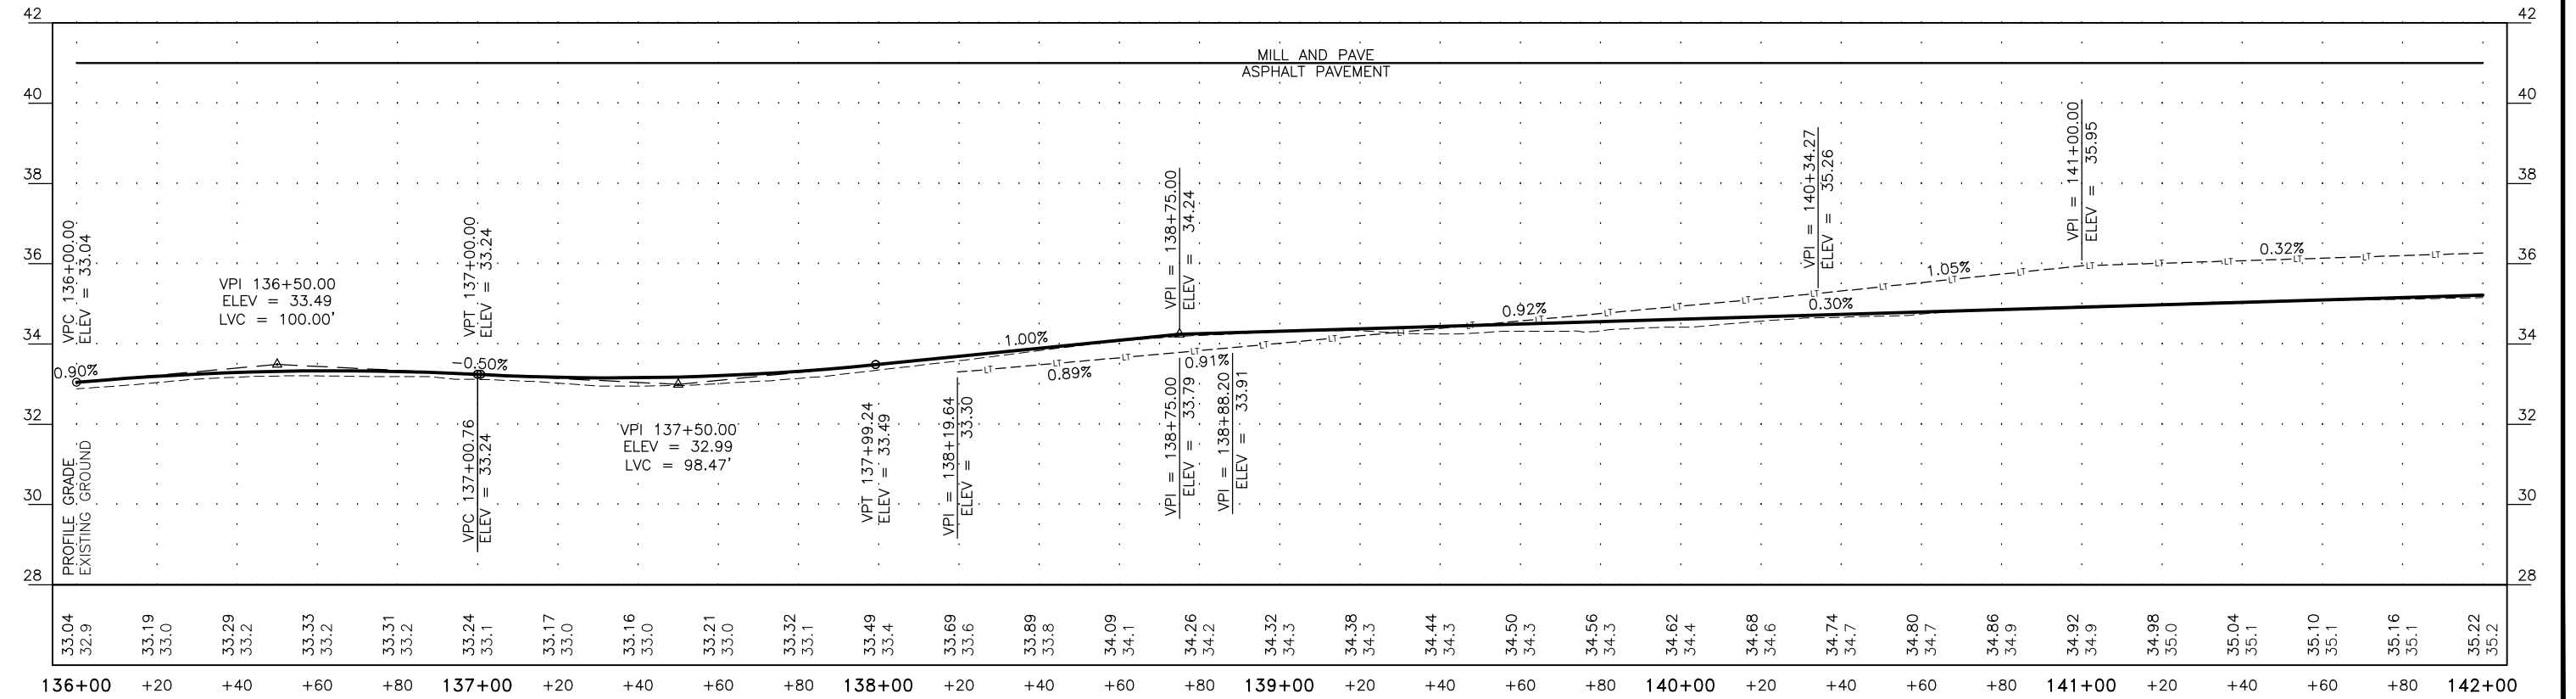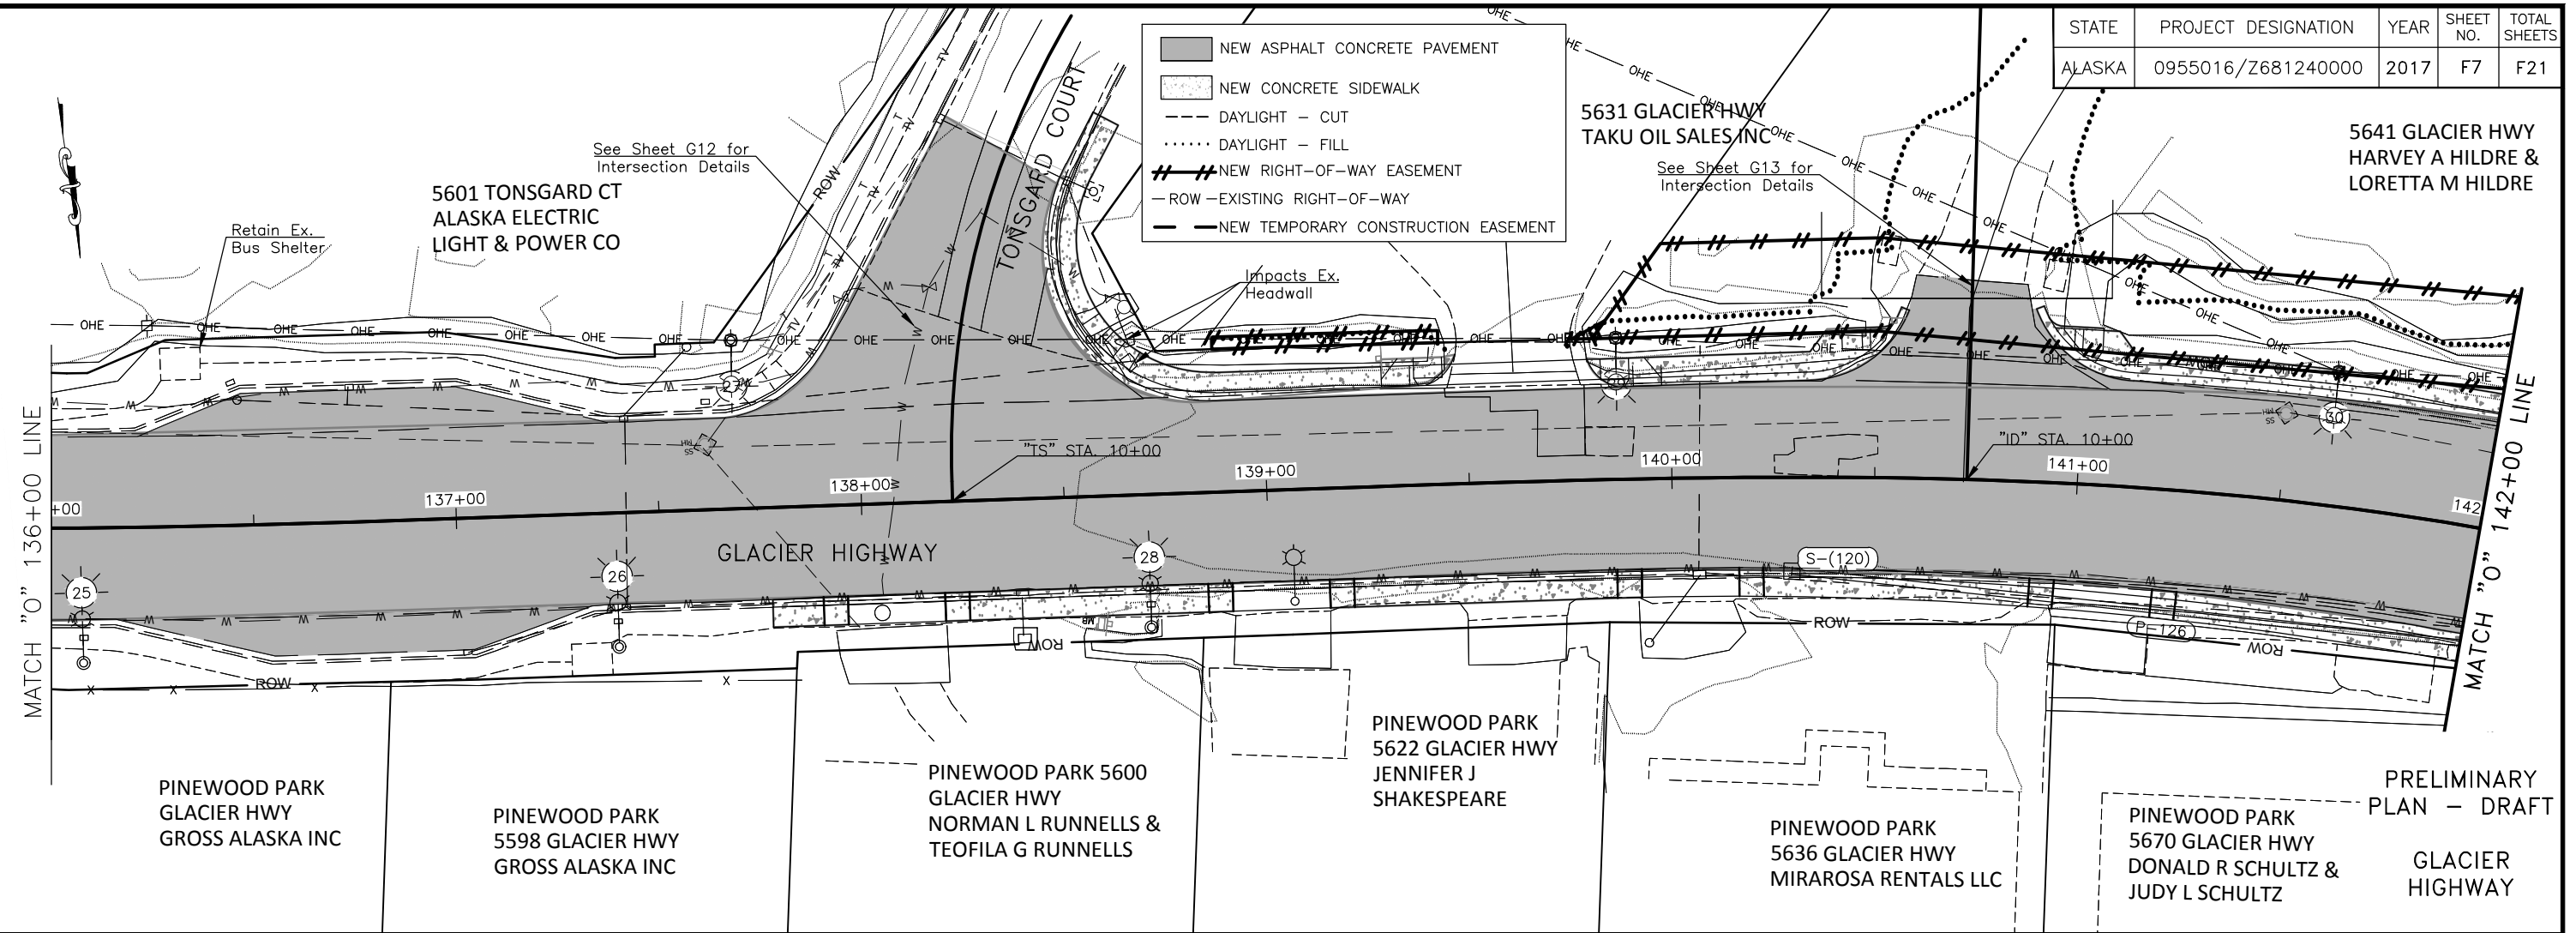

PRELIMINARY PLAN - DRAFT  
GLACIER HIGHWAY

FILE: G:\nu\68124\Plan\68124\_Plan\68124\_F1-F15.rdw  
 DATE: 6/27/2017 15:34 LAYOUT: F8 DESIGNED: TF, GA, KAI CHECKED: CT DRAFTED: TF, GA, KIA



STATE	PROJECT DESIGNATION	YEAR	SHEET NO.	TOTAL SHEETS
ALASKA	0955016/Z681240000	2017	F8	F21

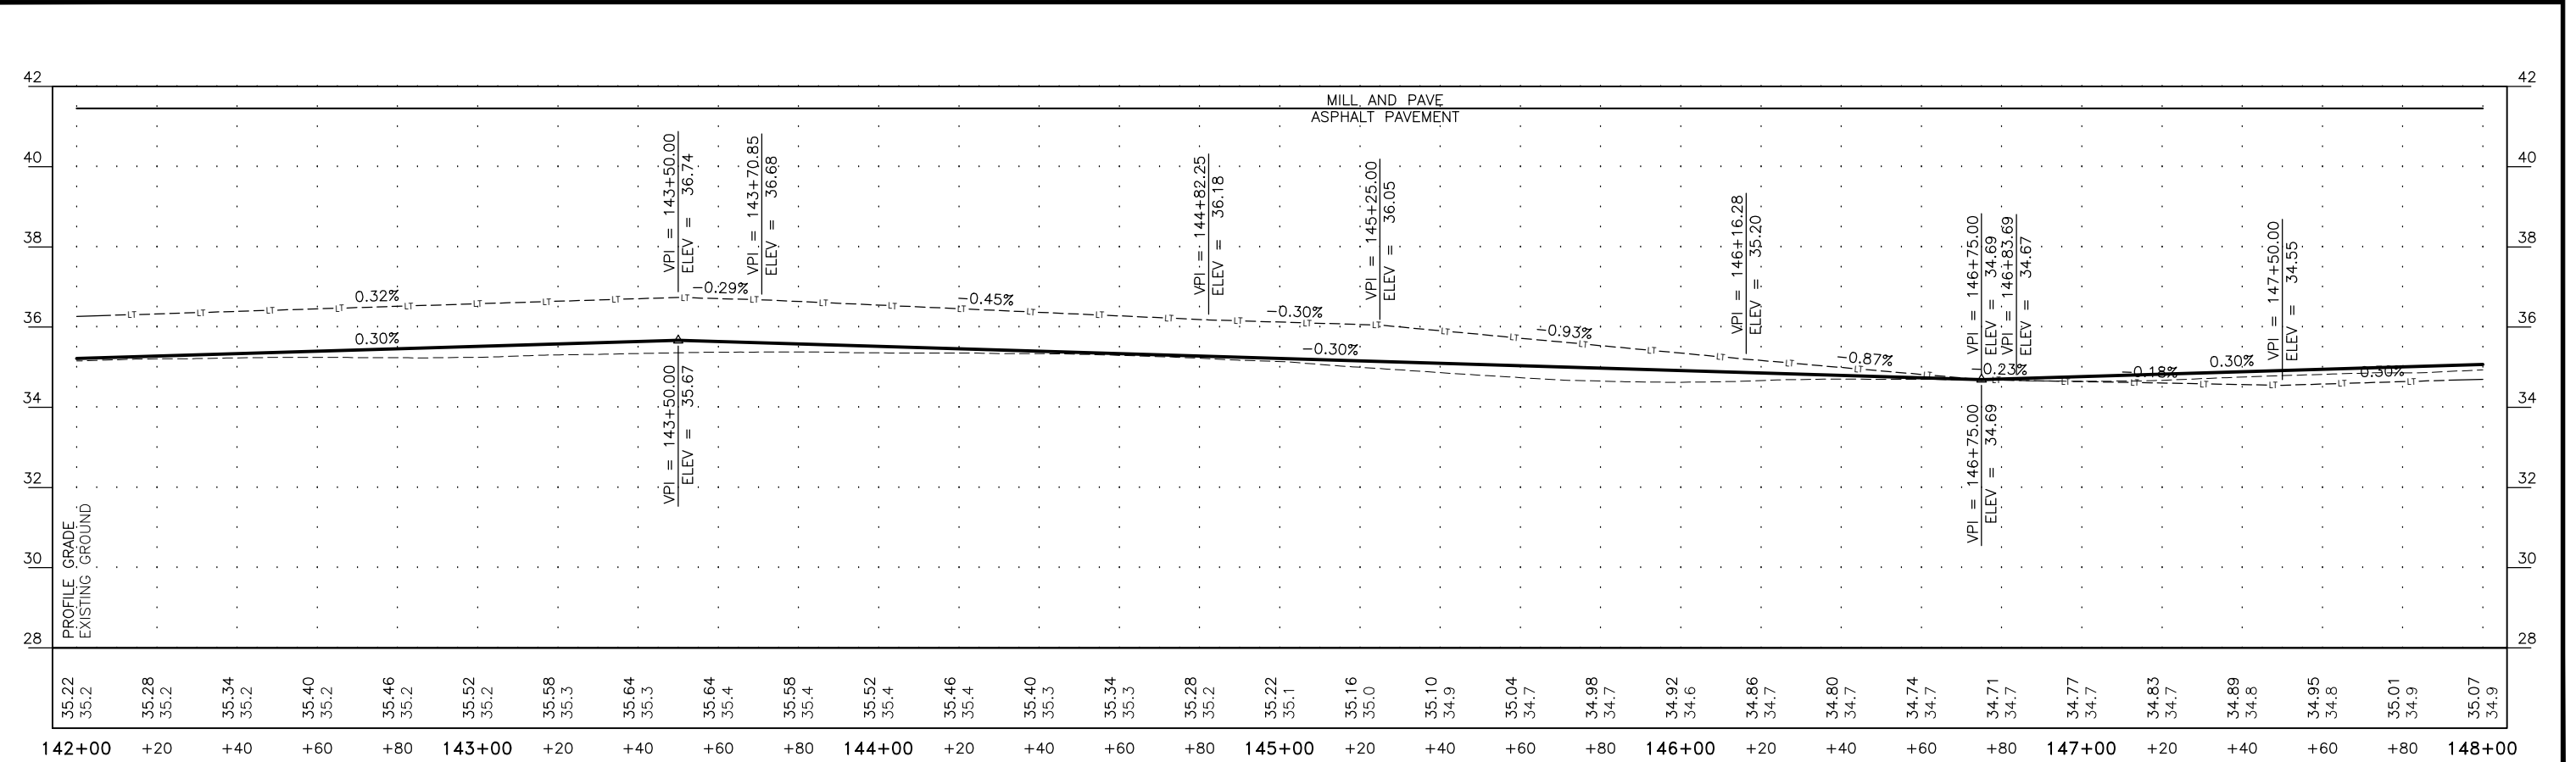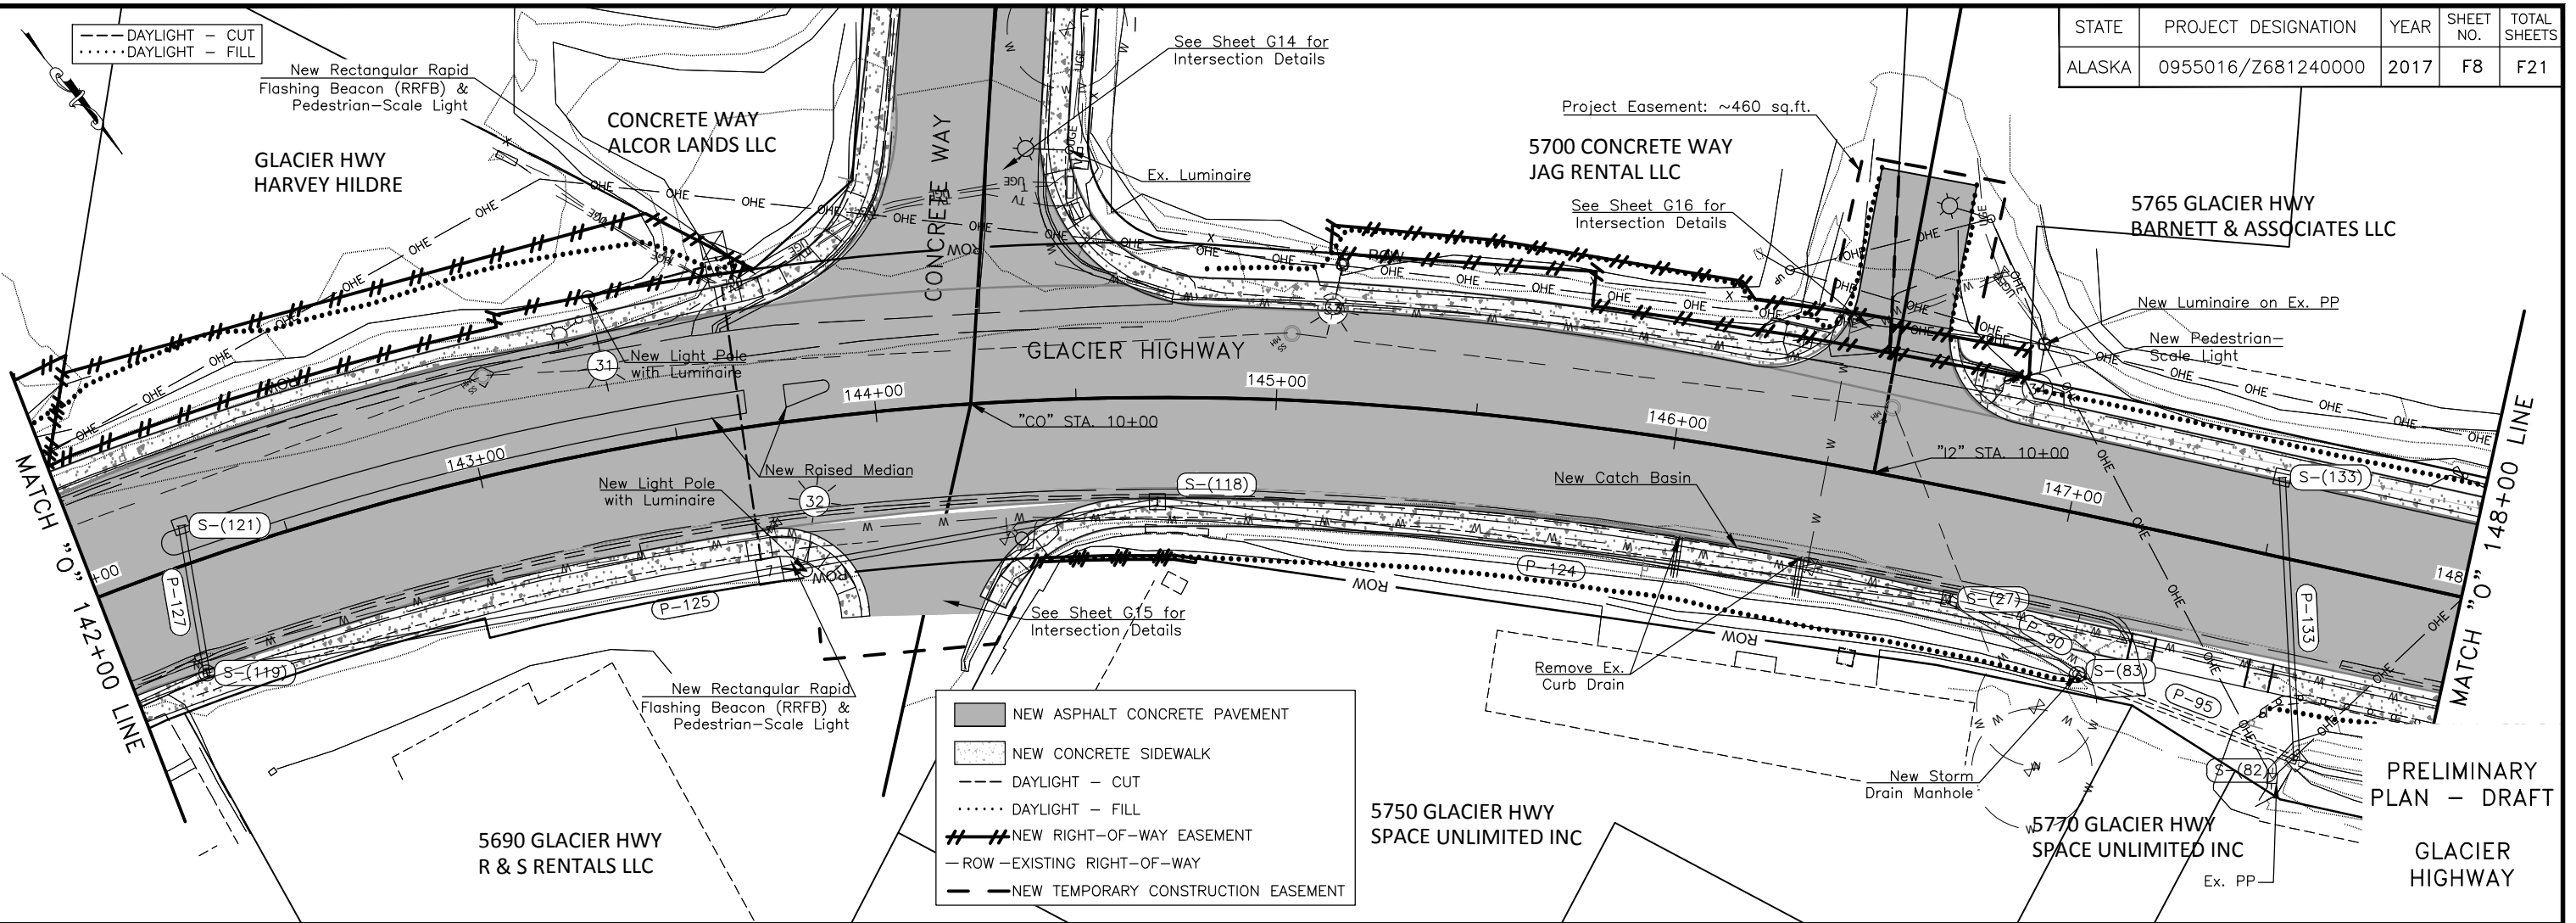





FILE: G:\nu\68124\Plan\68124\_Plan\68124\_F1-F15r2.dwg  
 DATE: 6/27/2017 15:34 LAYOUT: F9  
 DESIGNED: TF, GA, KAI  
 CHECKED: CT  
 DRAFTED: TF, GA, KIA

STATE	PROJECT DESIGNATION	YEAR	SHEET NO.	TOTAL SHEETS
ALASKA	0955016/Z681240000	2017	F9	F21

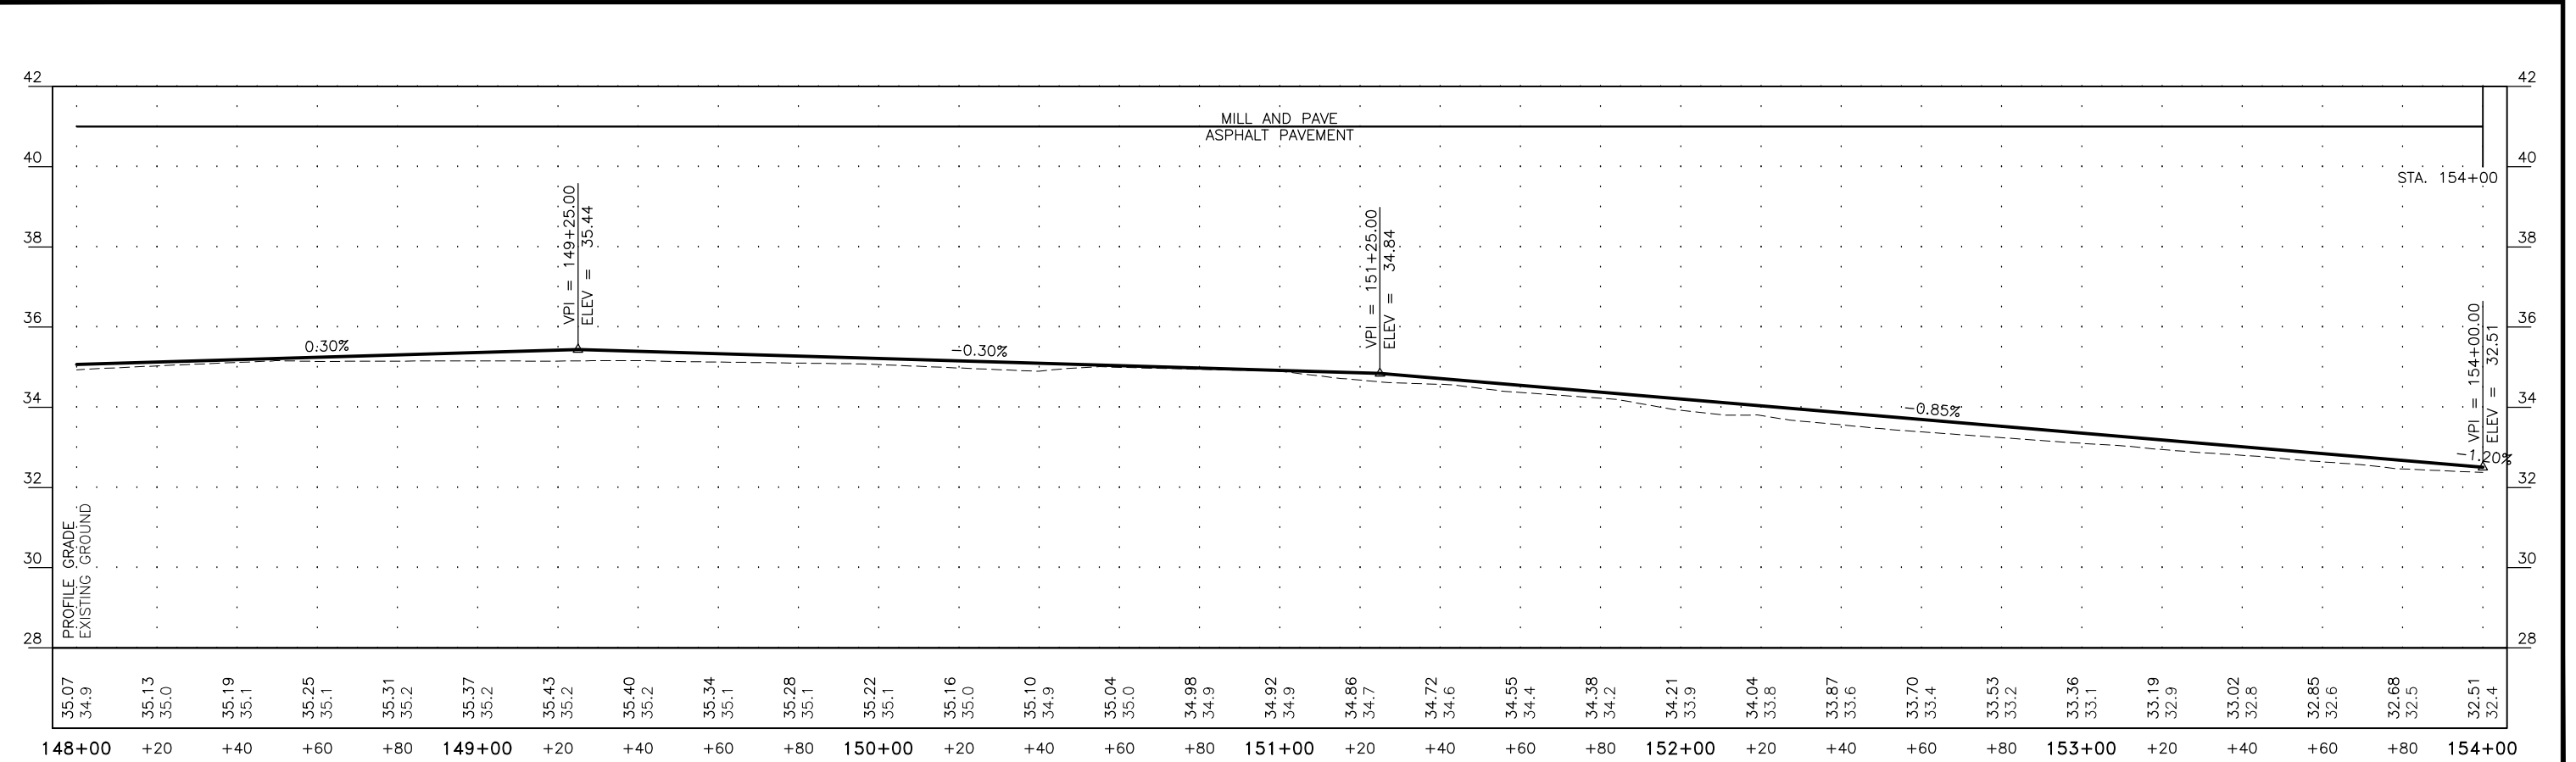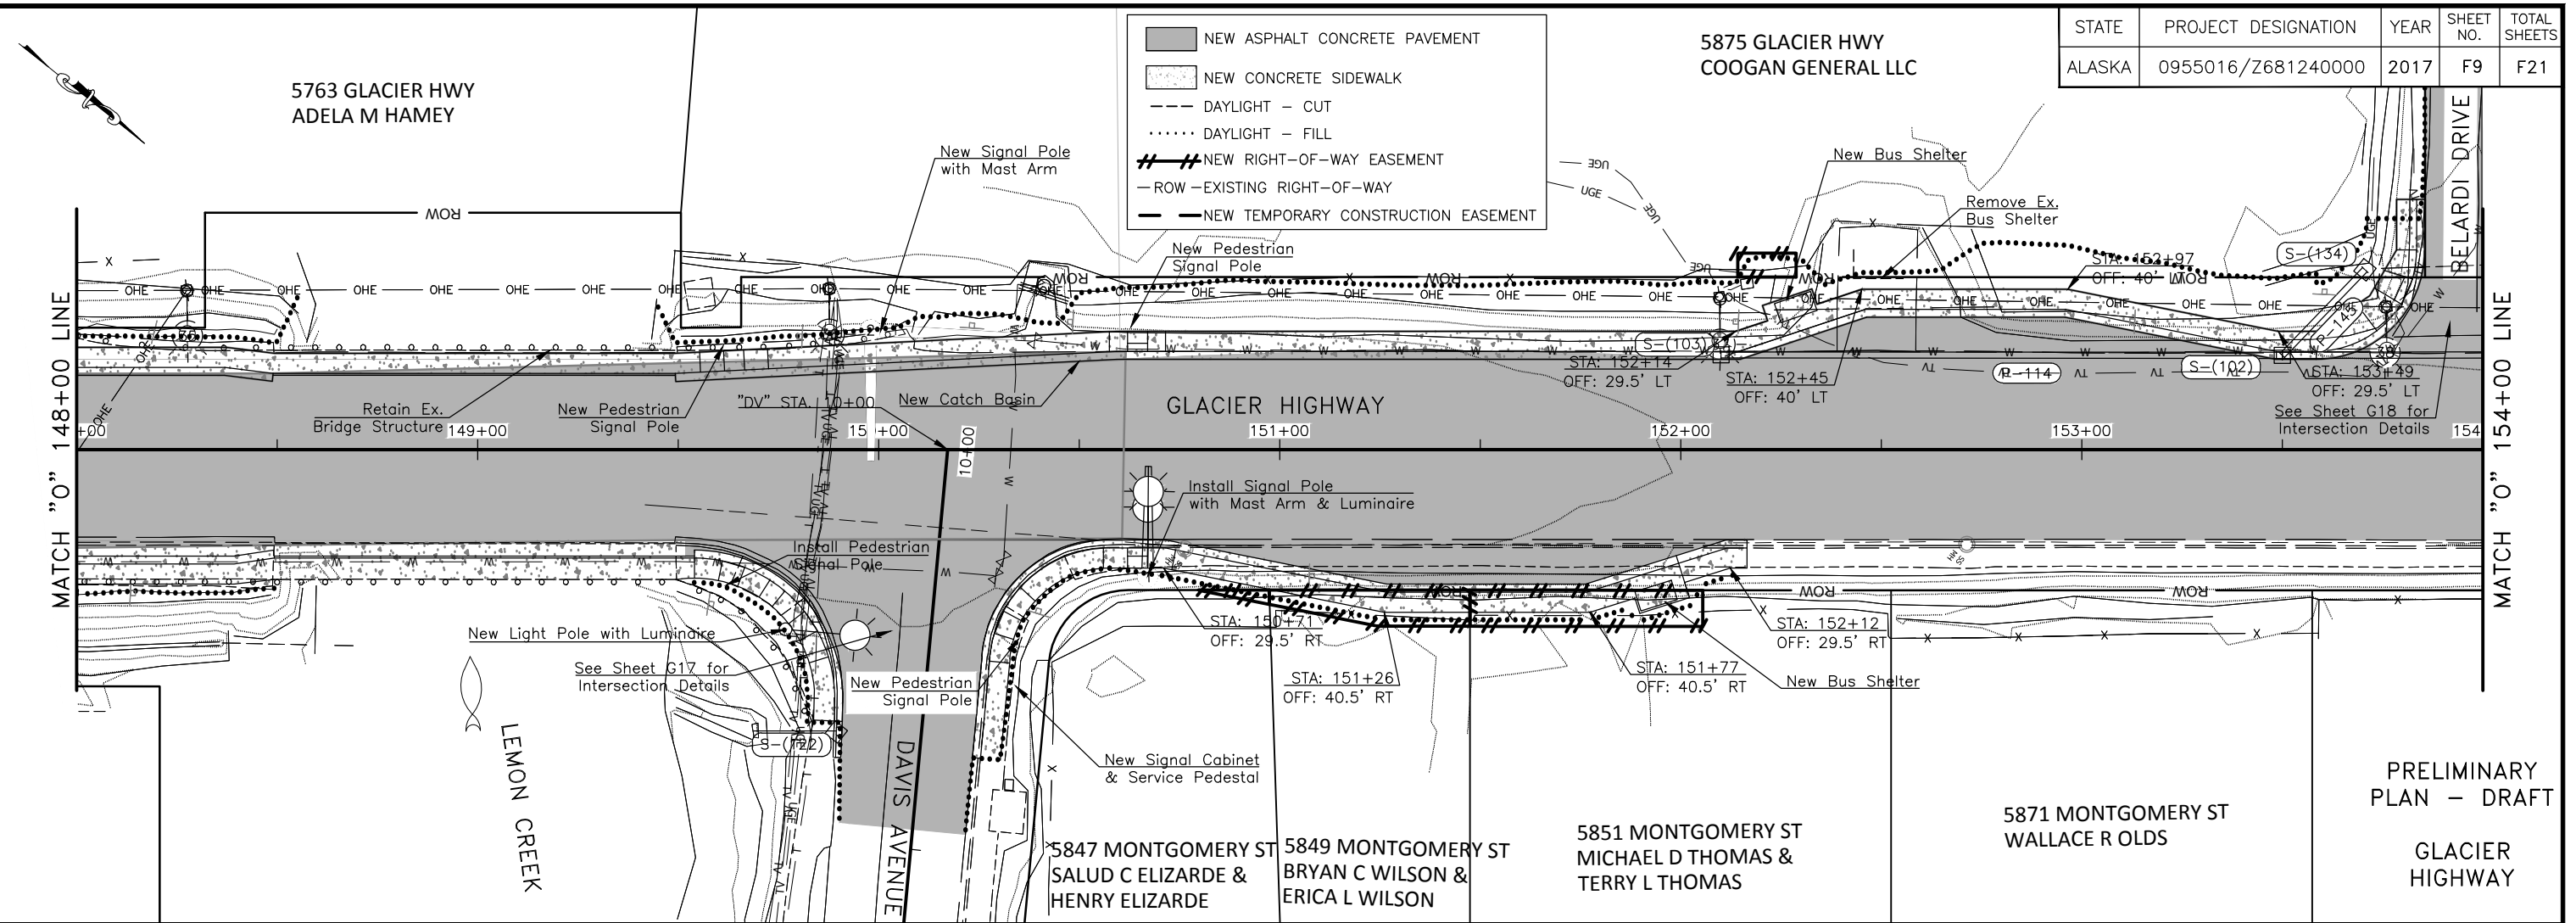

FILE C:\nu\68124\Plan\68124\_F1-F15r2.dwg  
 DATE 6/27/2017 15:34 LAYOUT F10  
 DESIGNED TF. GA. KAI CHECKED CT  
 DRAFTED TF. GA. KIA



STATE	PROJECT DESIGNATION	YEAR	SHEET NO.	TOTAL SHEETS
ALASKA	0955016/Z681240000	2017	F10	F21

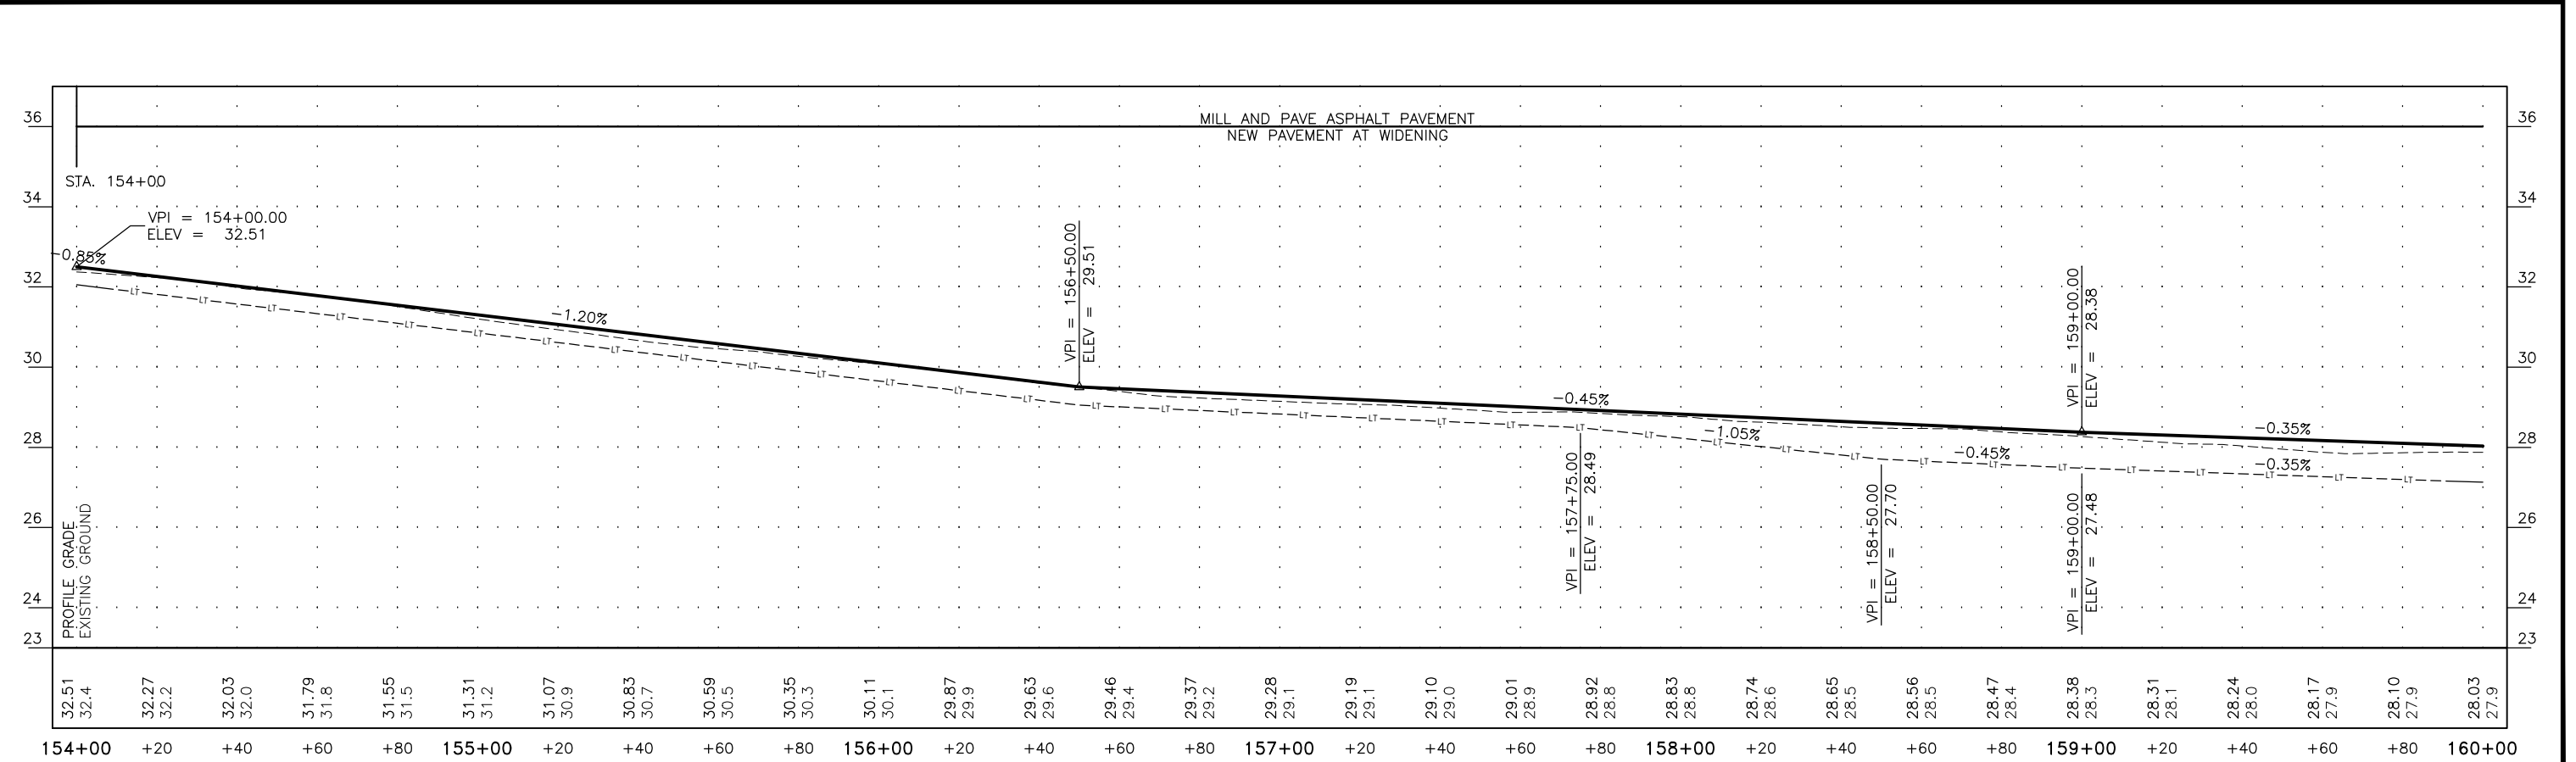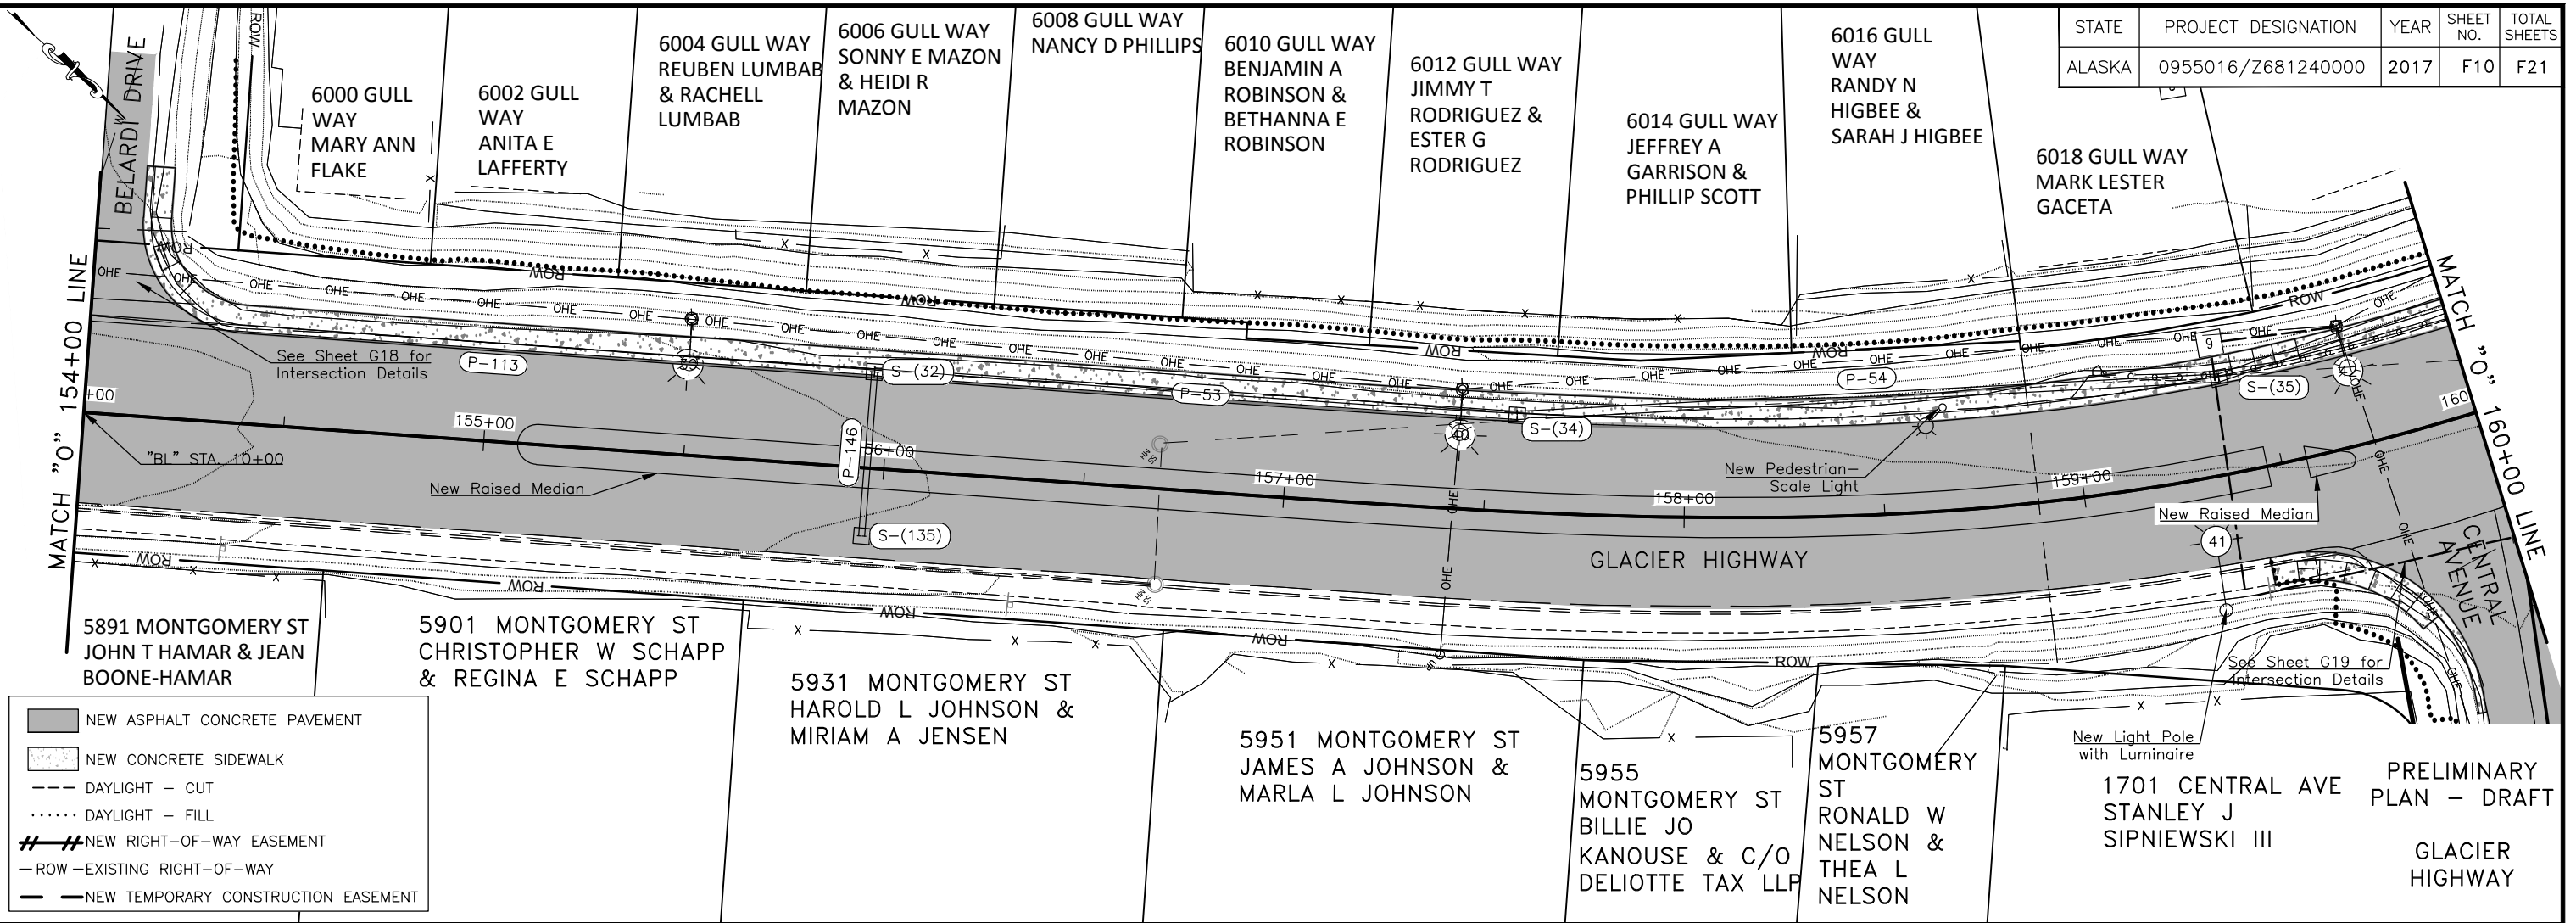



PRELIMINARY  
 PLAN - DRAFT  
 GLACIER  
 HIGHWAY

FILE: C:\nu\68124\Plan\68124\_F1-F15r2.dwg  
 DATE: 6/27/2017 15:34 LAYOUT: F11  
 DESIGNED: TF, GA, KAI CHECKED: CT DRAFTED: TF, GA, KIA

STATE	PROJECT DESIGNATION	YEAR	SHEET NO.	TOTAL SHEETS
ALASKA	0955016/Z681240000	2017	F11	F21

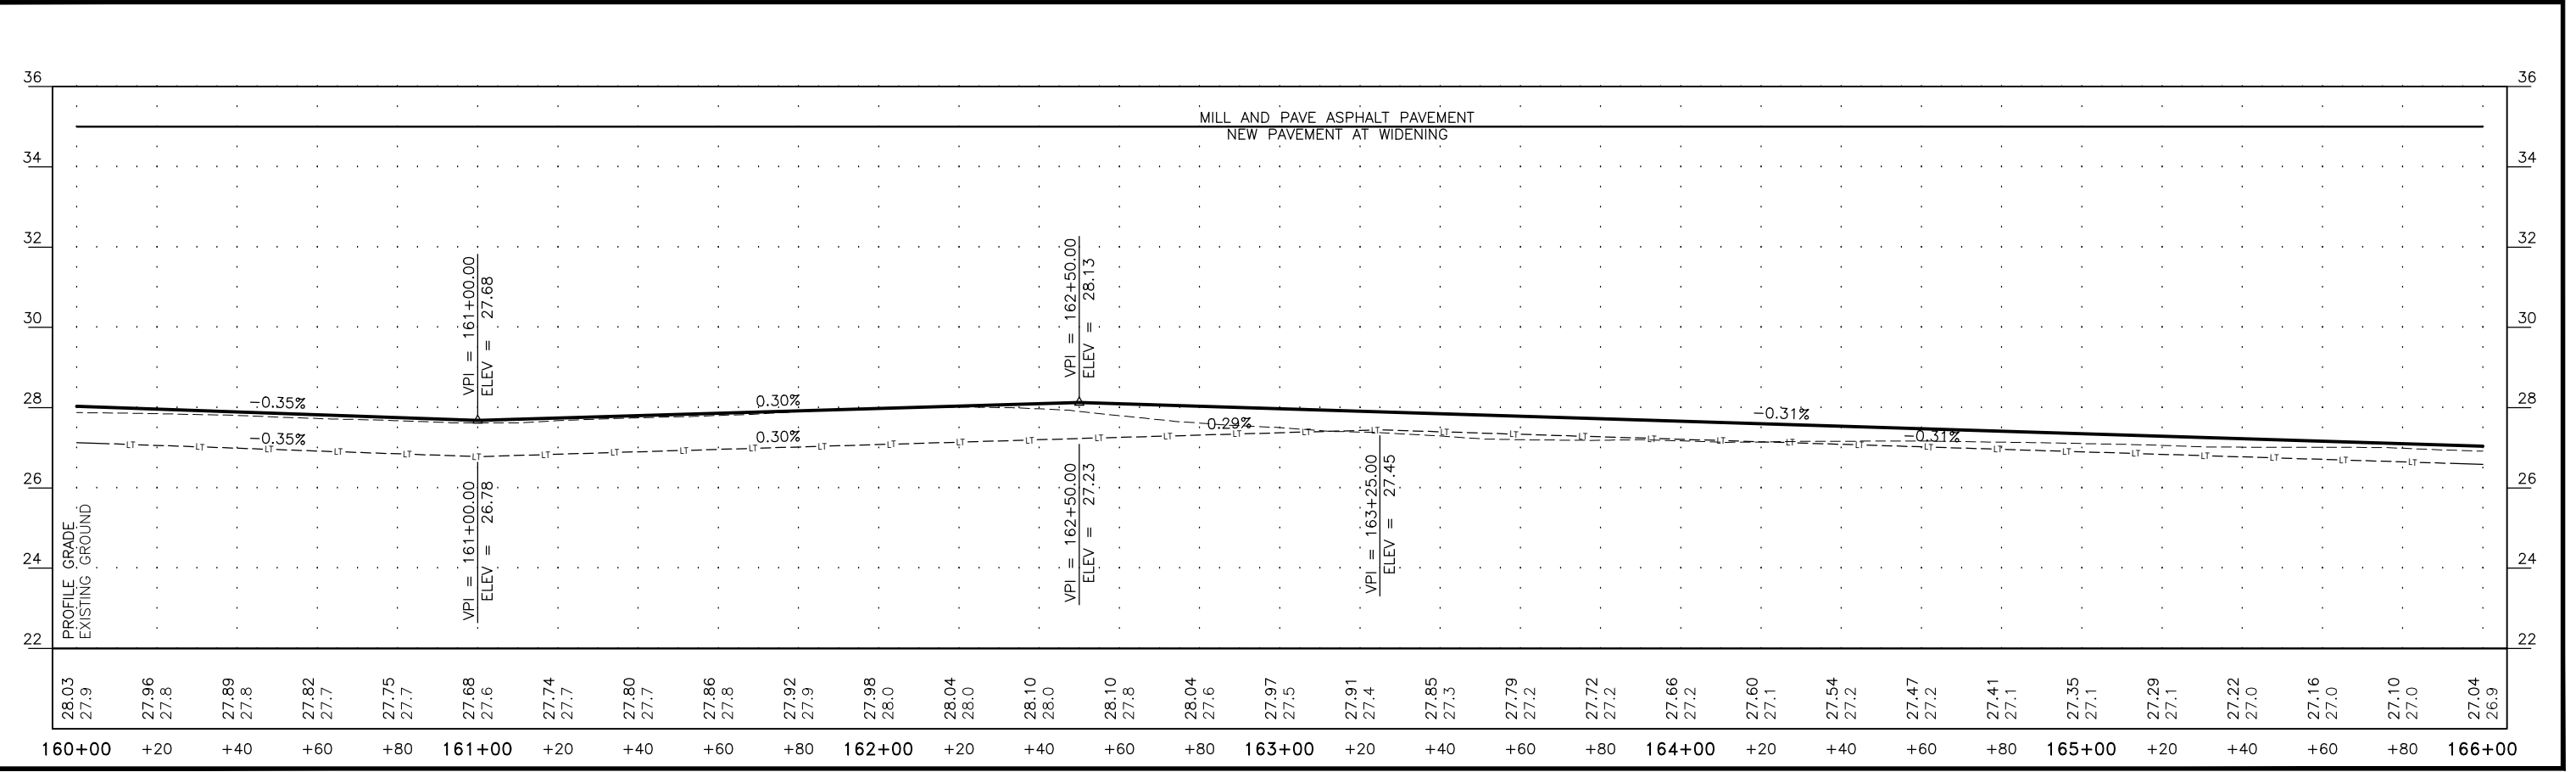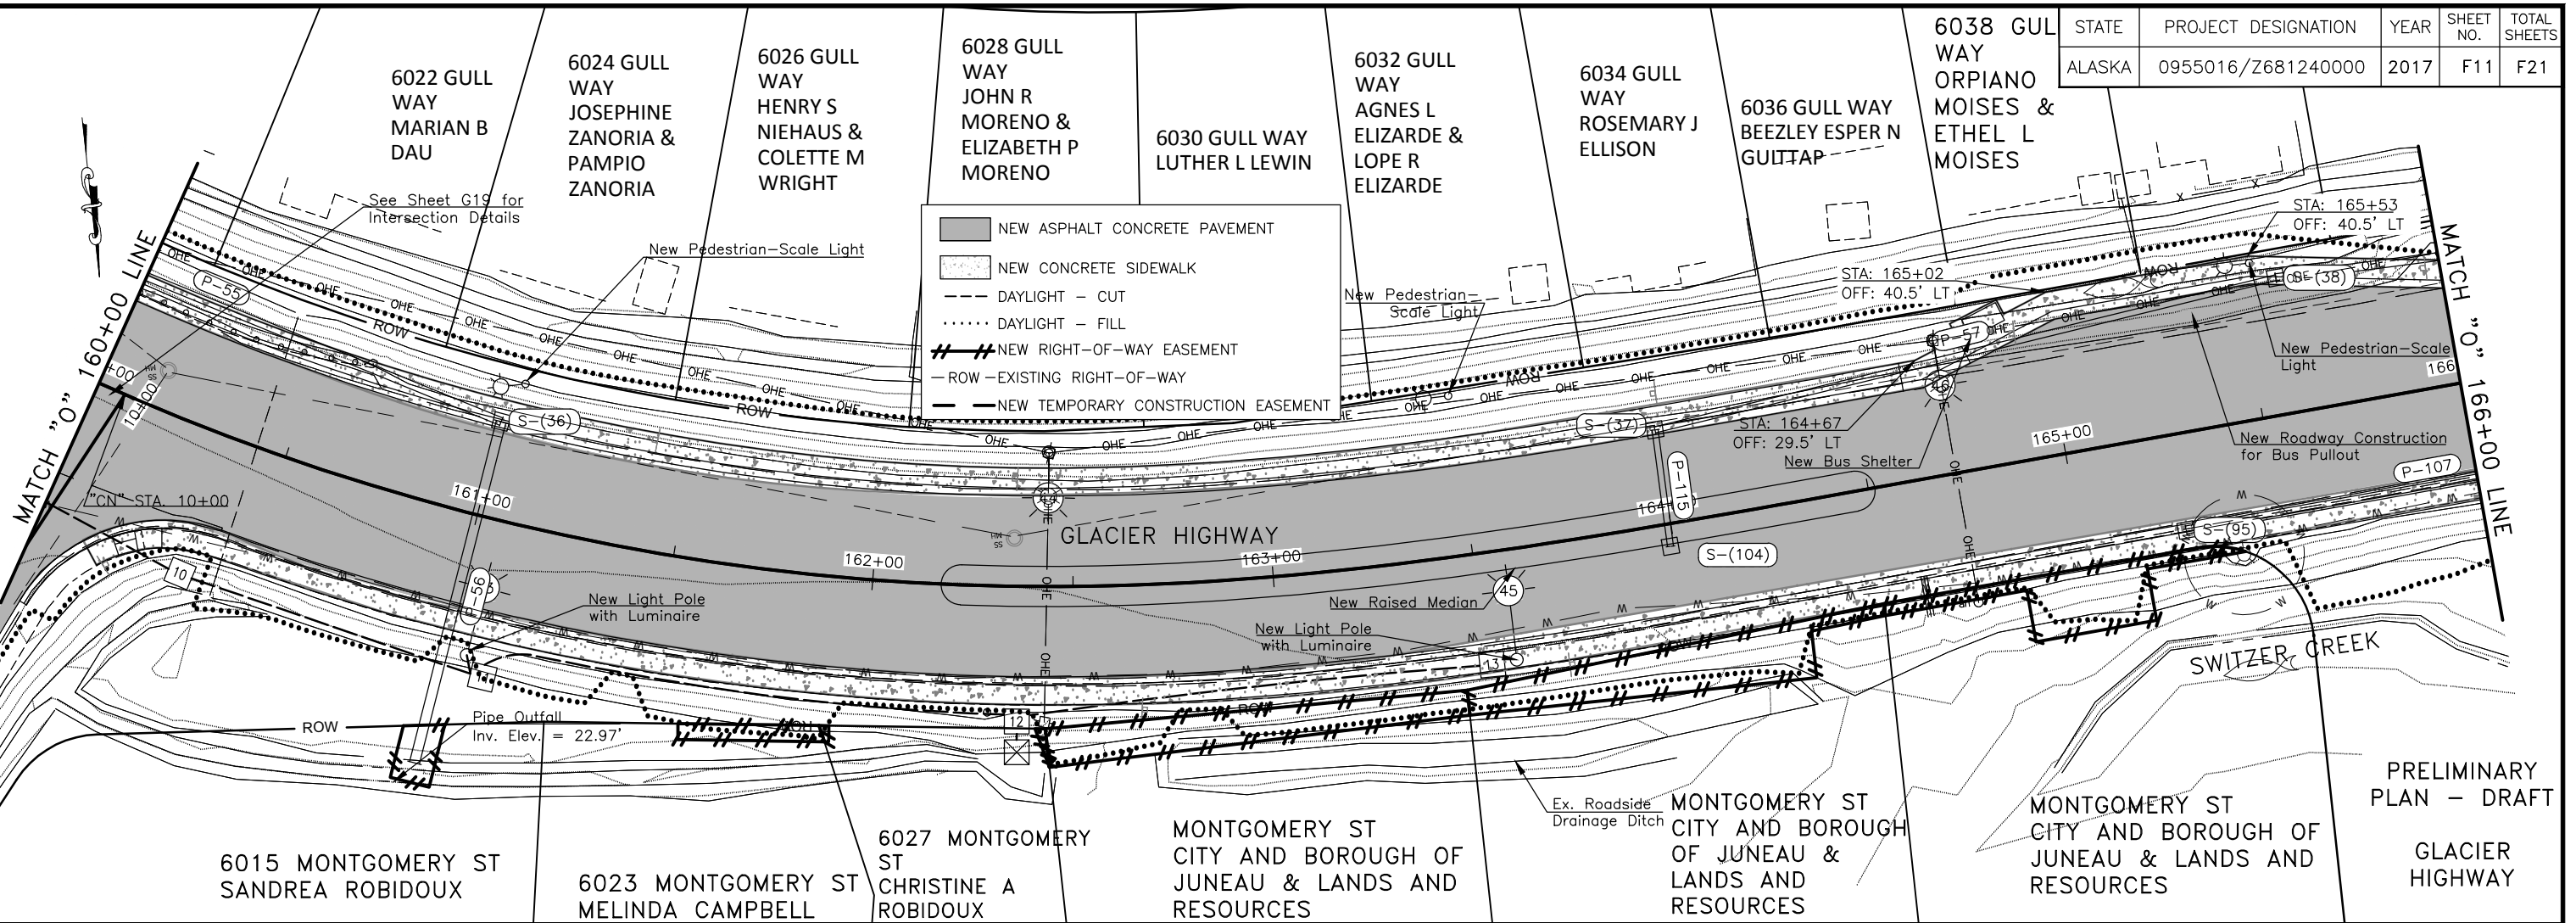

STATE	PROJECT DESIGNATION	YEAR	SHEET NO.	TOTAL SHEETS
ALASKA	0955016/Z681240000	2017	F12	F21

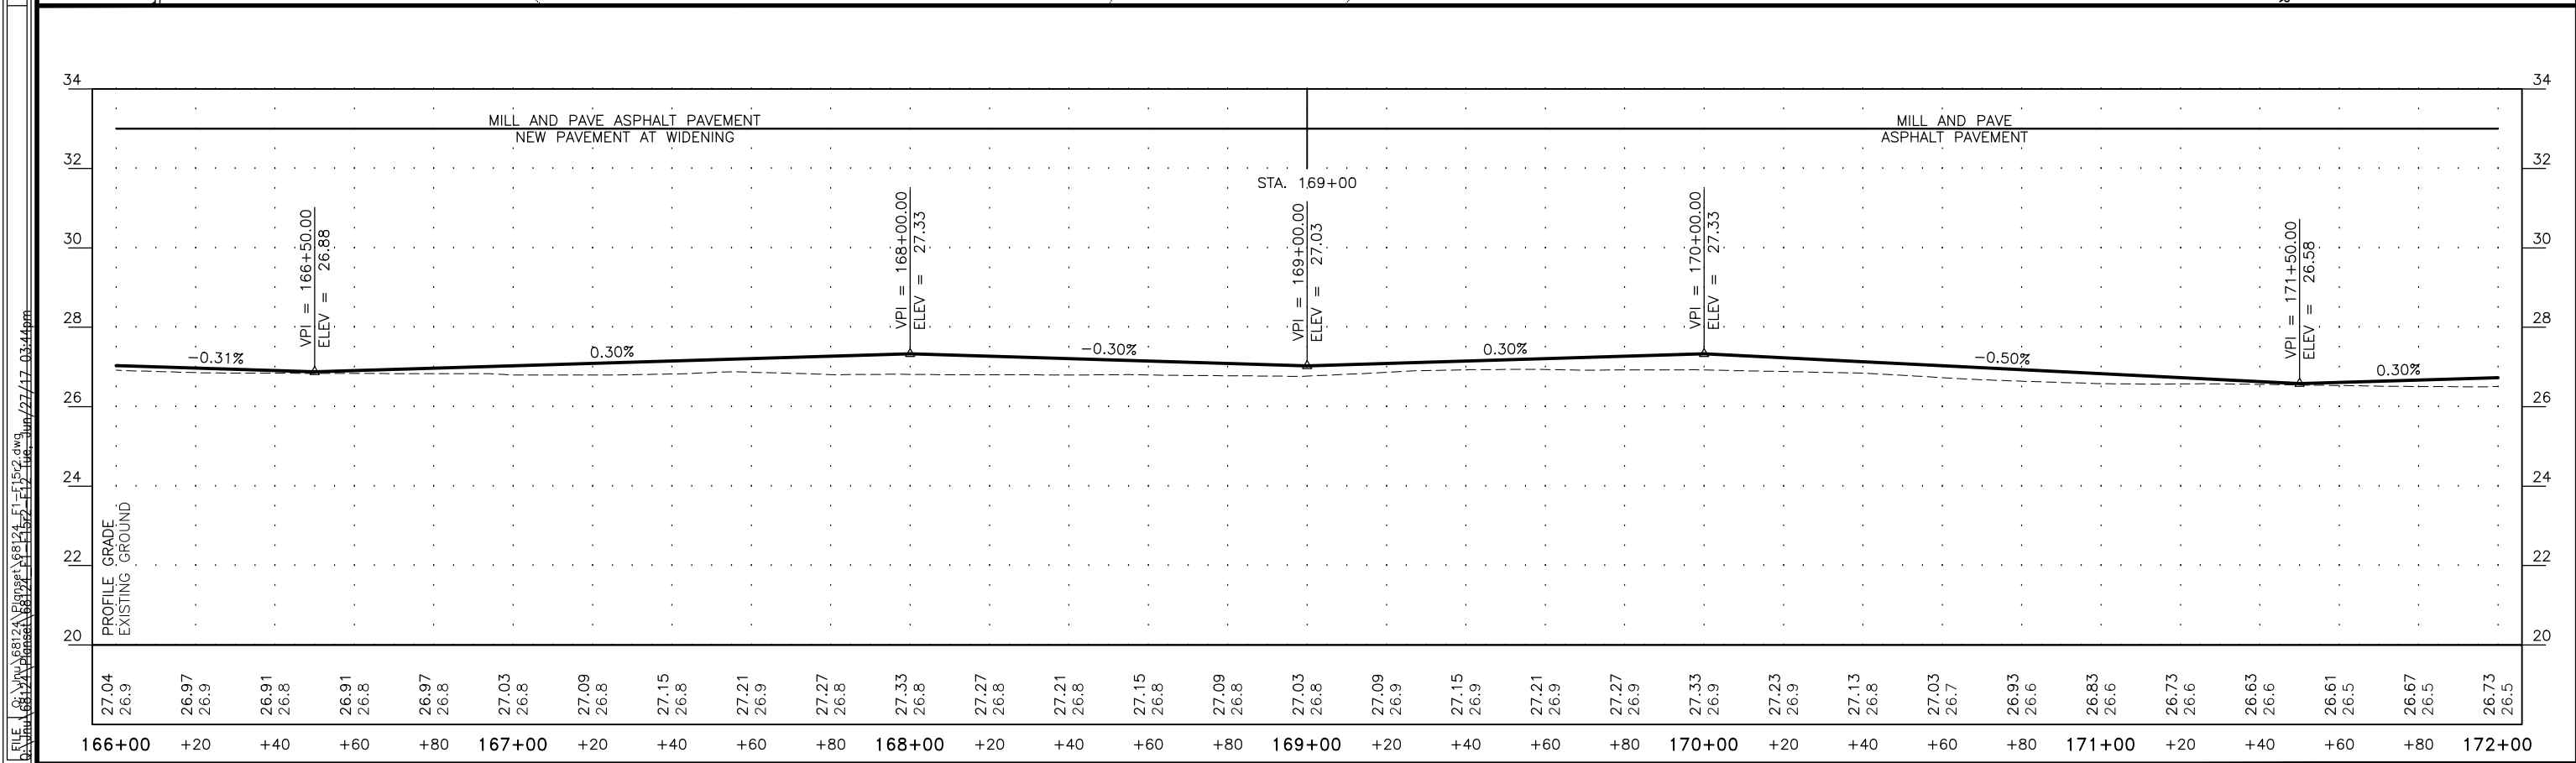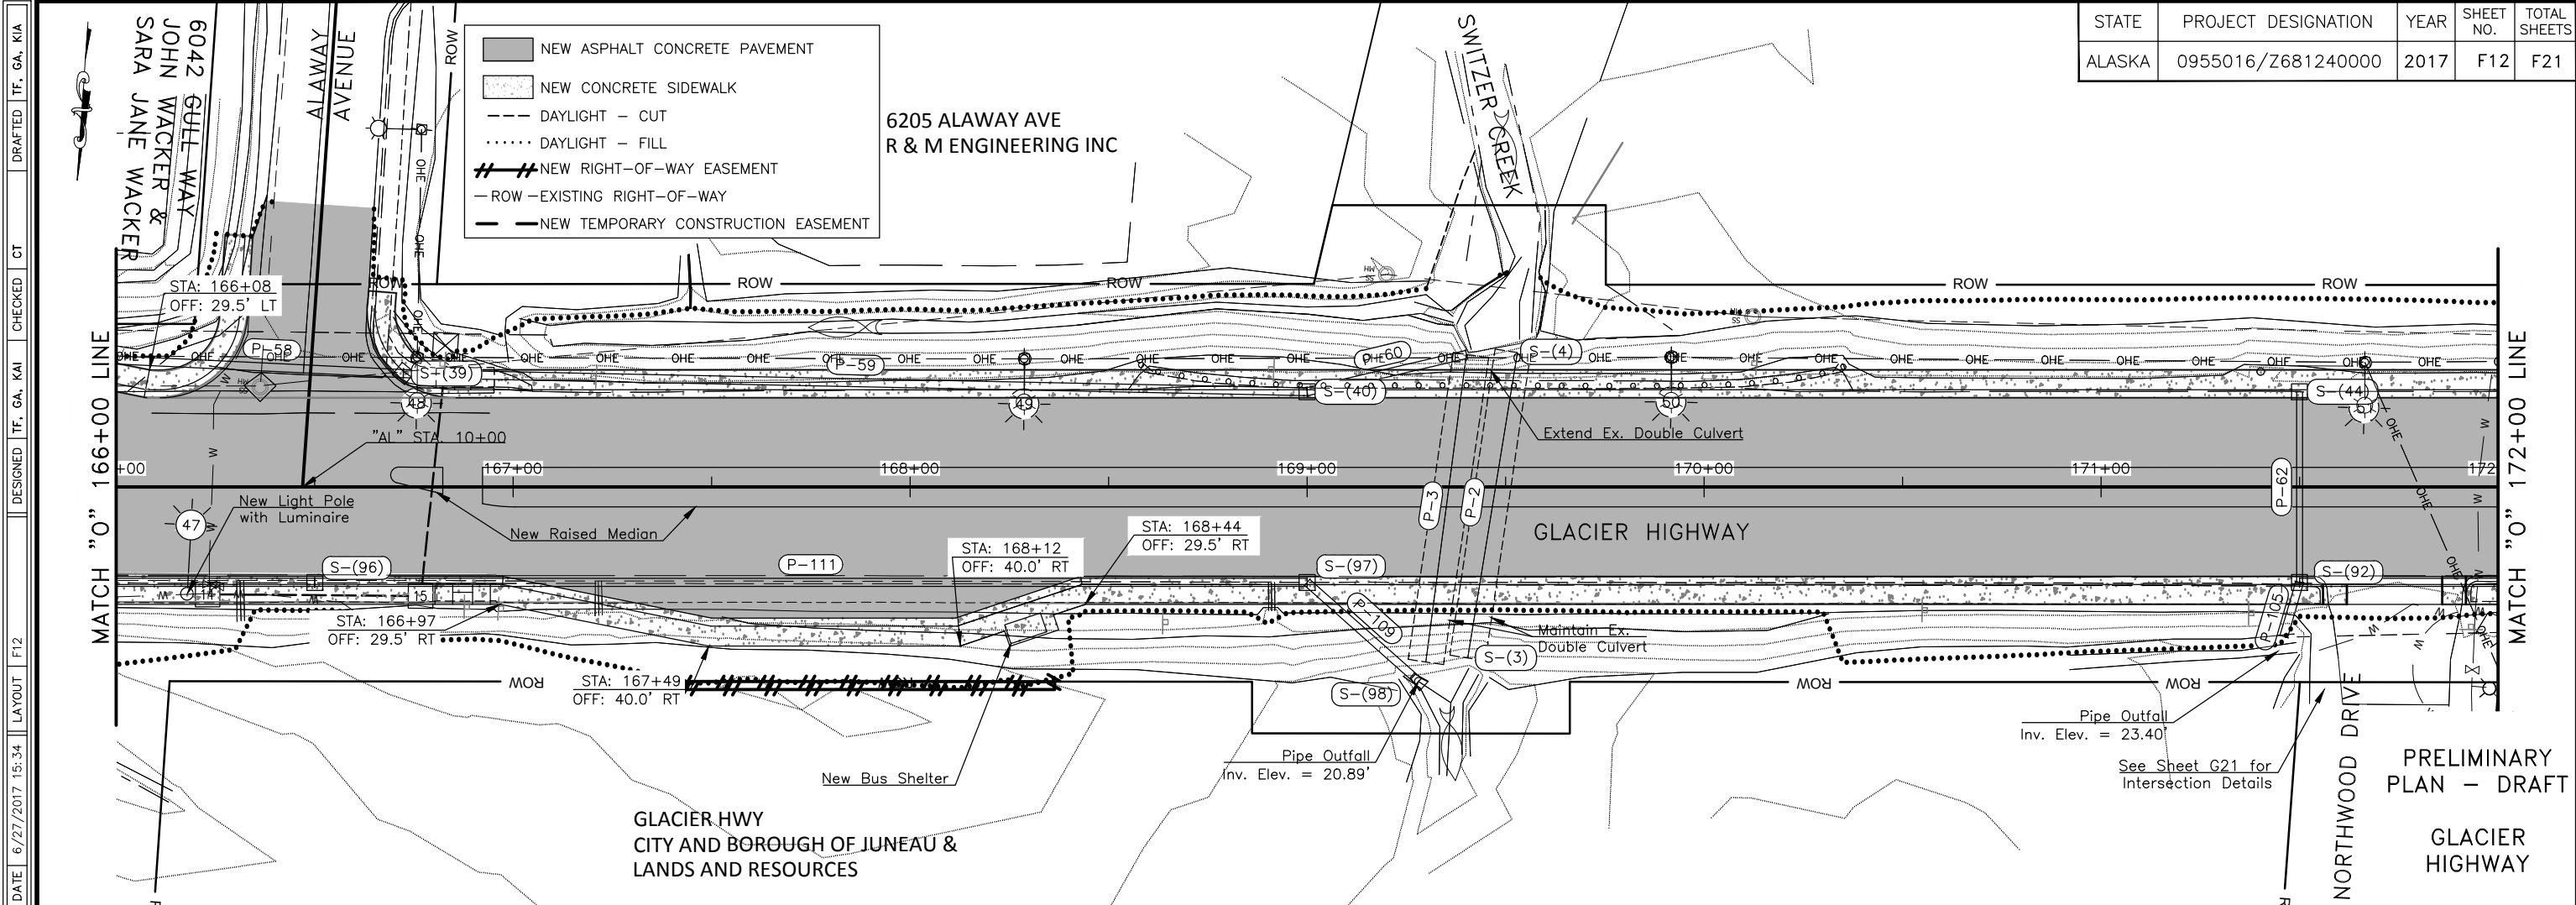


FILE: G:\N\68124\Project\68124-F1-F15-2.dwg  
 Date: 6/27/2017 15:34  
 LAYOUT: F12  
 DESIGNED: TF, GA, KAI  
 CHECKED: CT  
 DRAFTED: TF, GA, KIA

FILE: G:\N\68124\Project\68124-F1-F152.dwg  
 DESIGNED: TF, GA, KAI  
 CHECKED: CT  
 DRAFTED: TF, GA, KAI  
 DATE: 6/27/2017 15:34  
 LAYOUT: F13  
 DATE: 6/27/2017 15:34  
 LAYOUT: F13

STATE	PROJECT DESIGNATION	YEAR	SHEET NO.	TOTAL SHEETS
ALASKA	0955016/Z681240000	2017	F13	F21

■ NEW ASPHALT CONCRETE PAVEMENT  
 ■ NEW CONCRETE SIDEWALK  
 - - - DAYLIGHT - CUT  
 ····· DAYLIGHT - FILL  
 // // NEW RIGHT-OF-WAY EASEMENT  
 - - - ROW - EXISTING RIGHT-OF-WAY  
 - - - NEW TEMPORARY CONSTRUCTION EASEMENT

6225 ALAWAY AVE  
S & H TRACT S 1 LLC

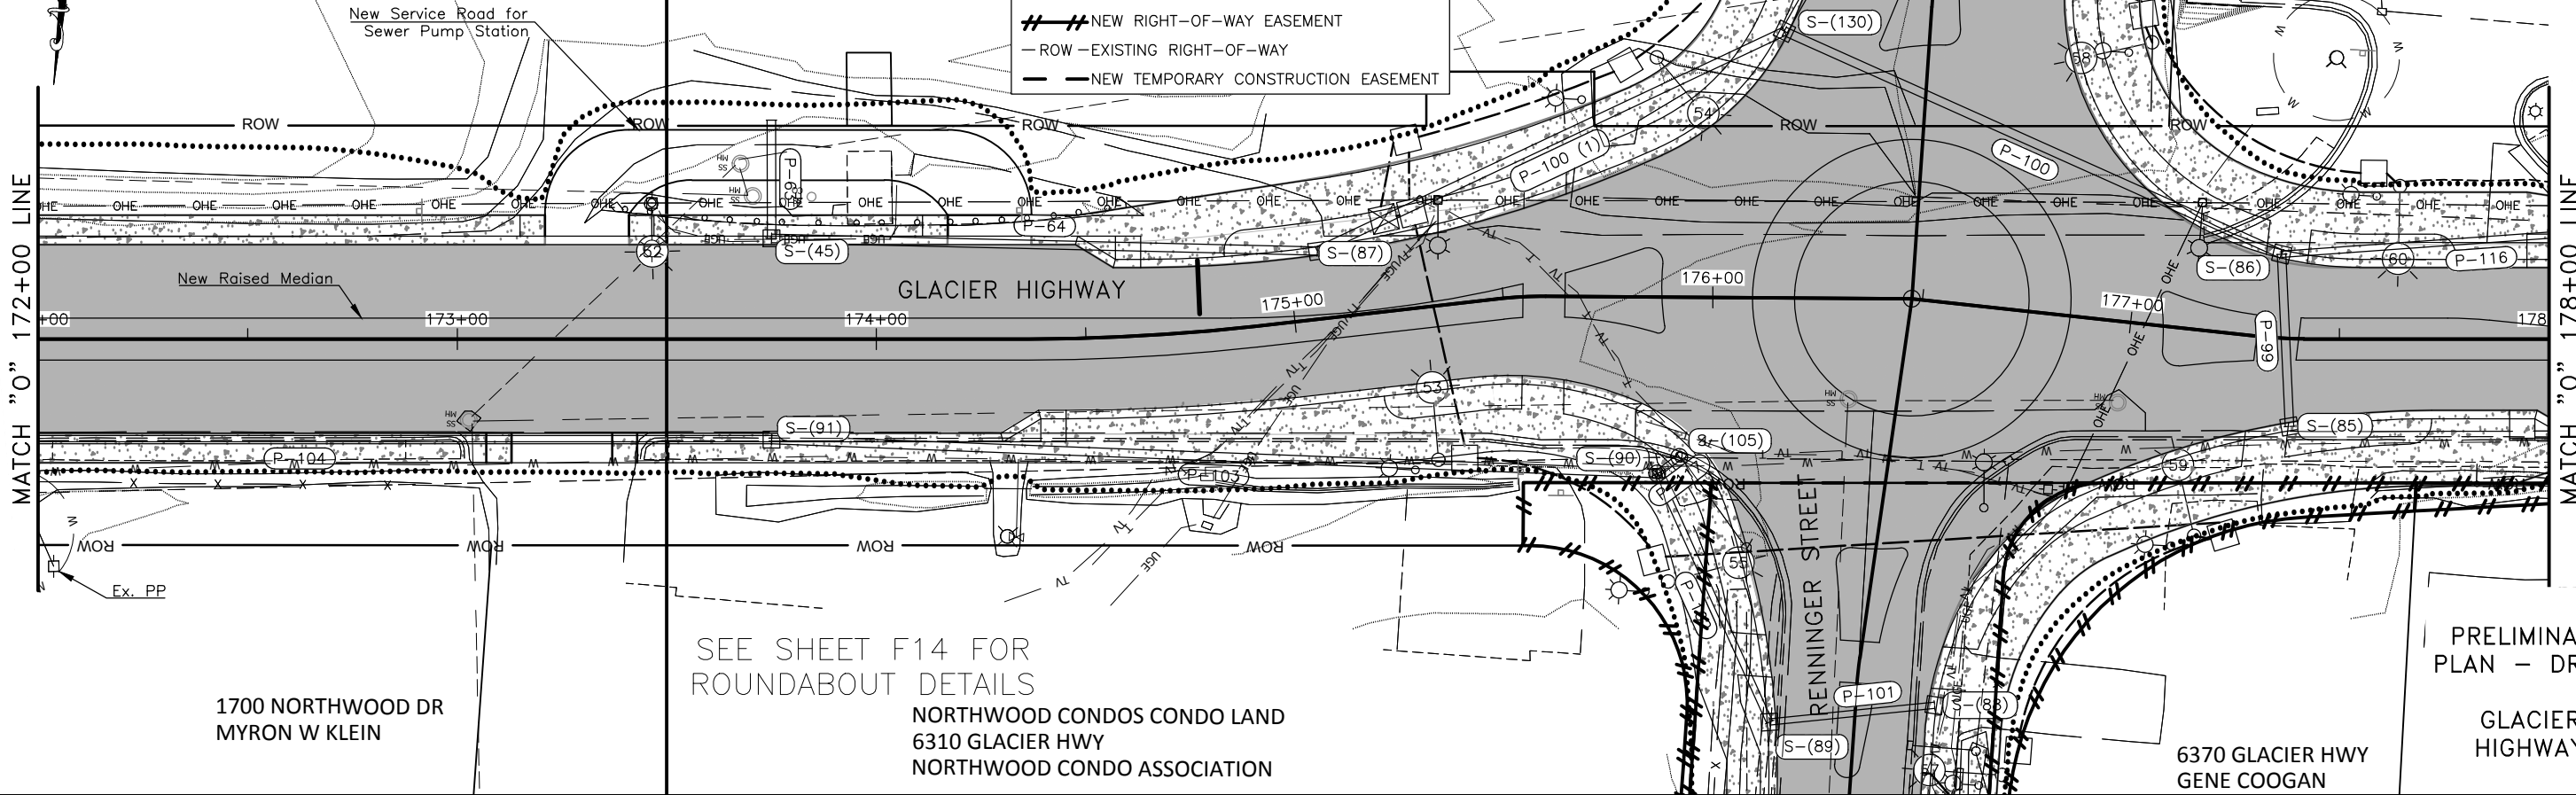

1700 NORTHWOOD DR  
MYRON W KLEIN


SEE SHEET F14 FOR  
ROUNDBOUT DETAILS

NORTHWOOD CONDOS CONDO LAND  
6310 GLACIER HWY  
NORTHWOOD CONDO ASSOCIATION

6370 GLACIER HWY  
GENE COOGAN



PRELIMINARY  
PLAN - DRAFT

GLACIER  
HIGHWAY

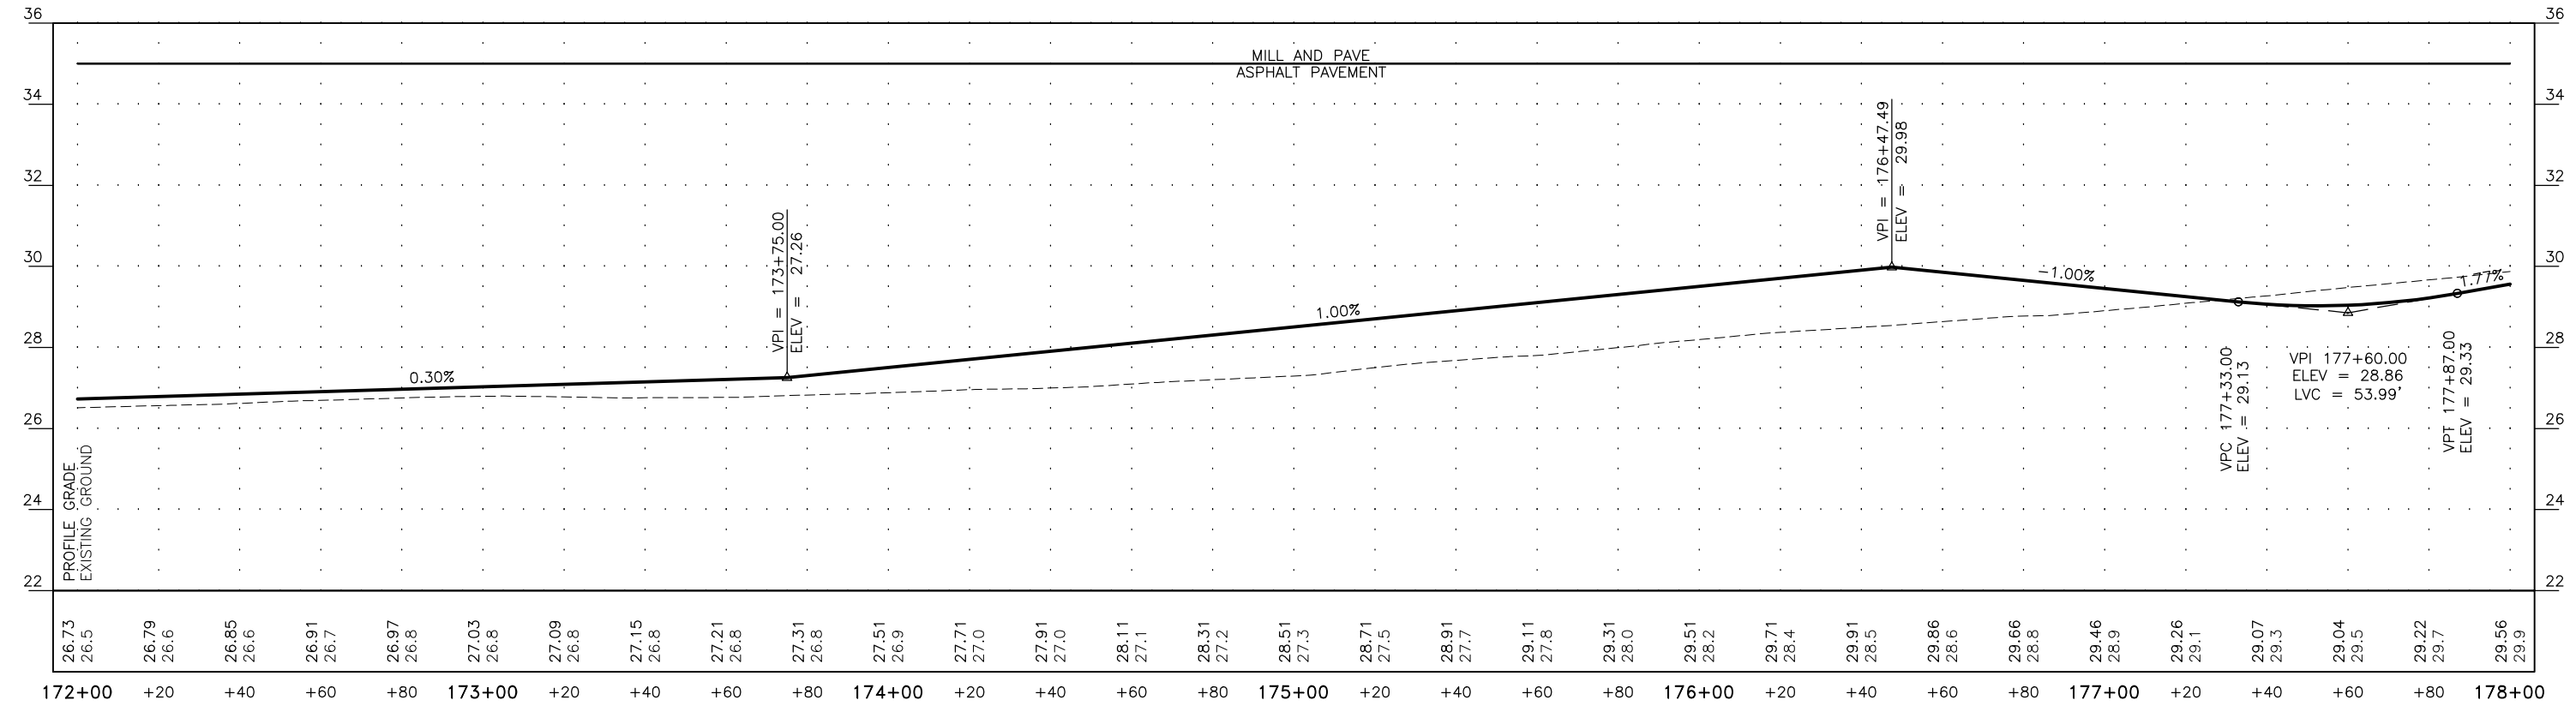

FILE: G:\NW\68124\Project\68124-F1-152.dwg  
 DATE: 6/27/2017 15:34 LAYOUT: F20  
 DESIGNED: TF, GA, KAI CHECKED: CT DRAFTED: TF, GA, KIA  
 6/27/17 03:45pm


STATE	PROJECT DESIGNATION	YEAR	SHEET NO.	TOTAL SHEETS
ALASKA	0955016/Z681240000	2017	F20	F21

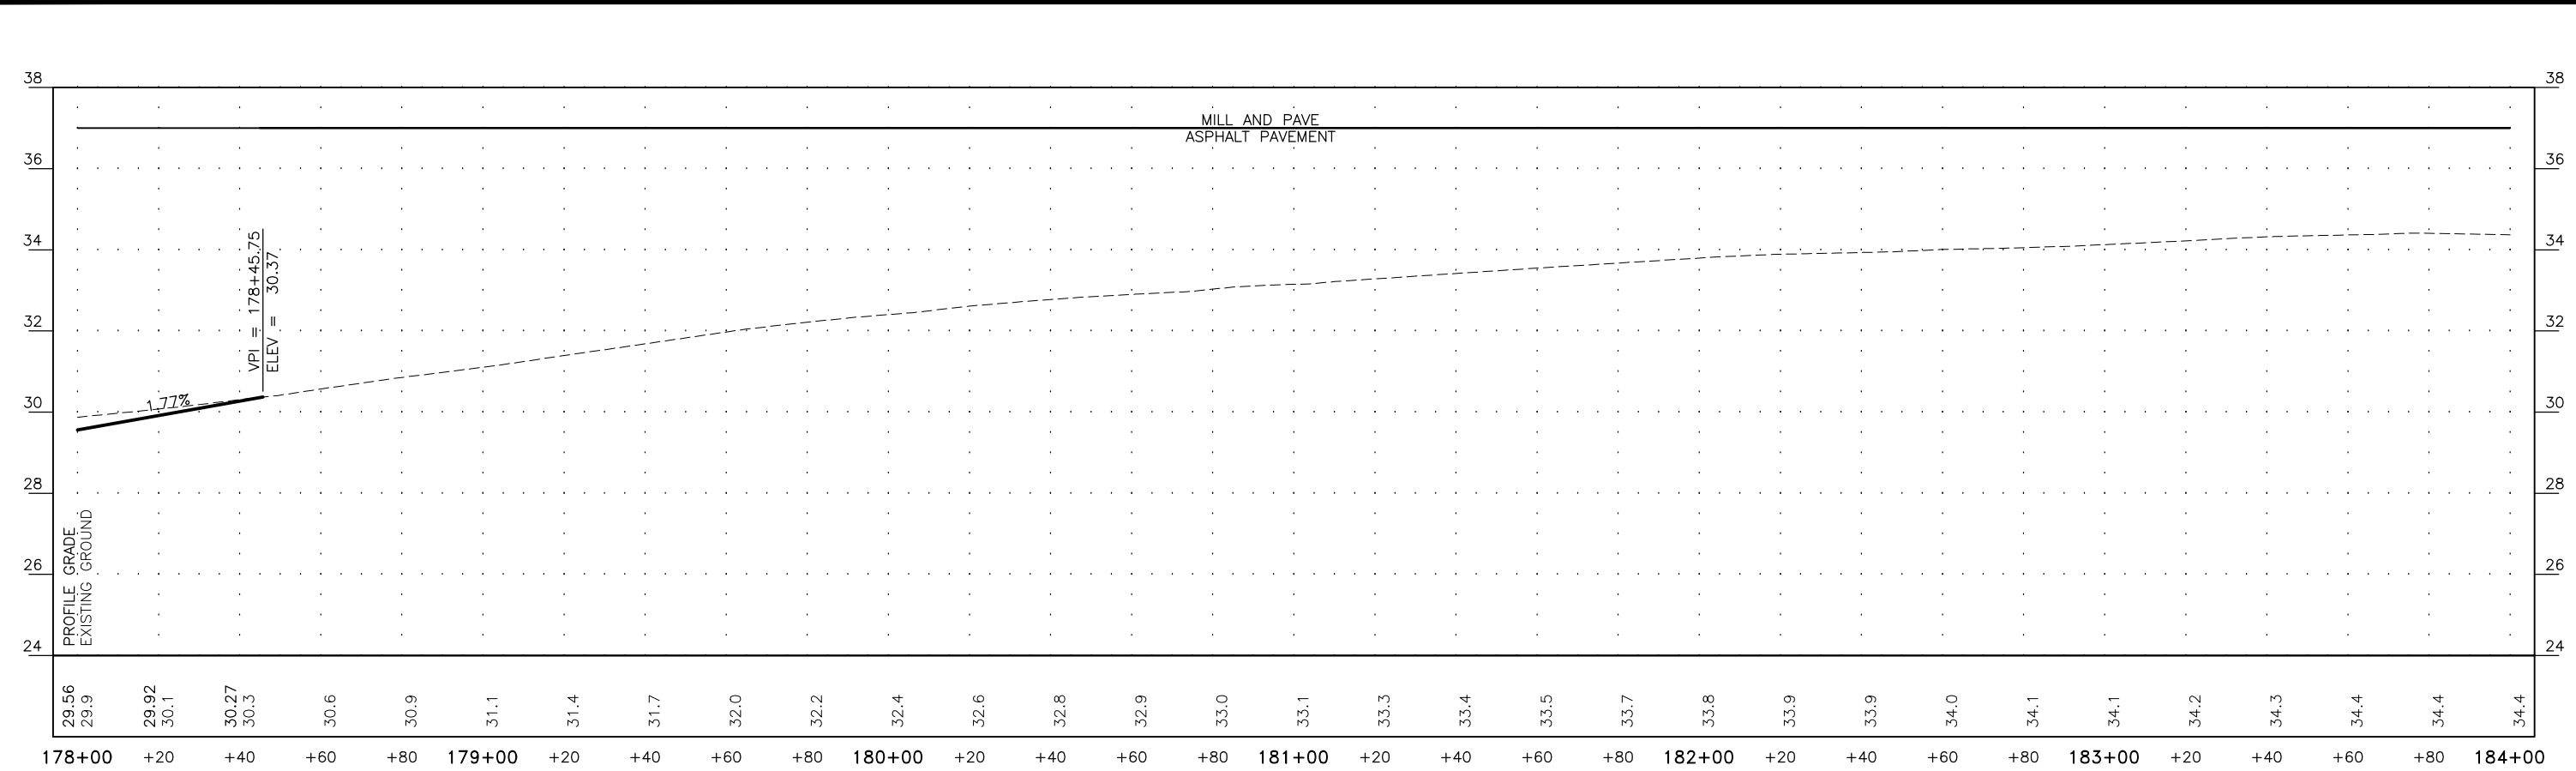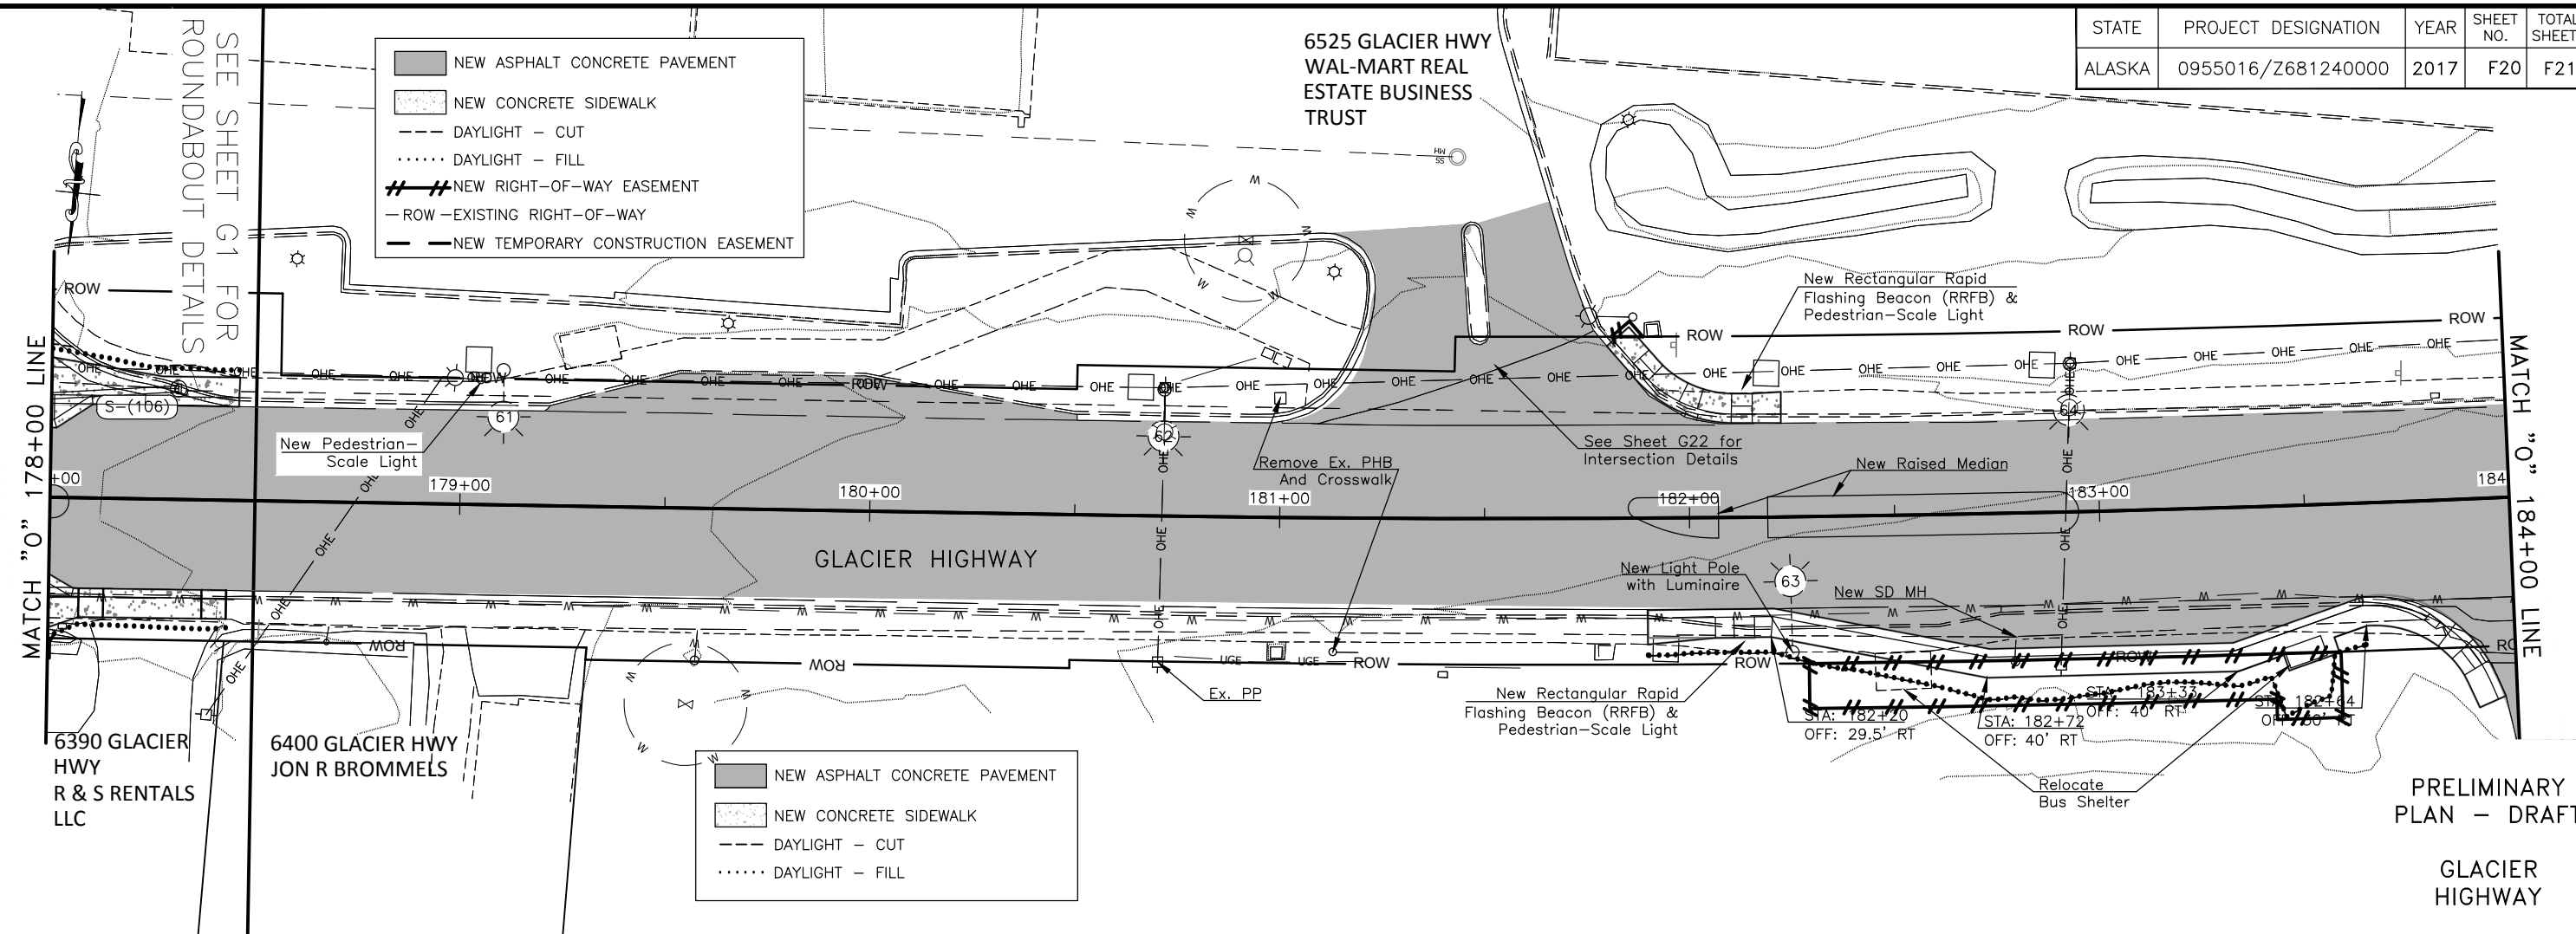

FILE: G:\PROJECTS\68124\68124-F1-F15-2.dwg  
 DATE: 6/27/2017 15:34 LAYOUT: F21  
 DESIGNED: TF, GA, KAI  
 CHECKED: CT  
 DRAFTED: TF, GA, KIA

STATE	PROJECT DESIGNATION	YEAR	SHEET NO.	TOTAL SHEETS
ALASKA	0955016/Z681240000	2017	F21	F21

--- DAYLIGHT - CUT  
 ..... DAYLIGHT - FILL

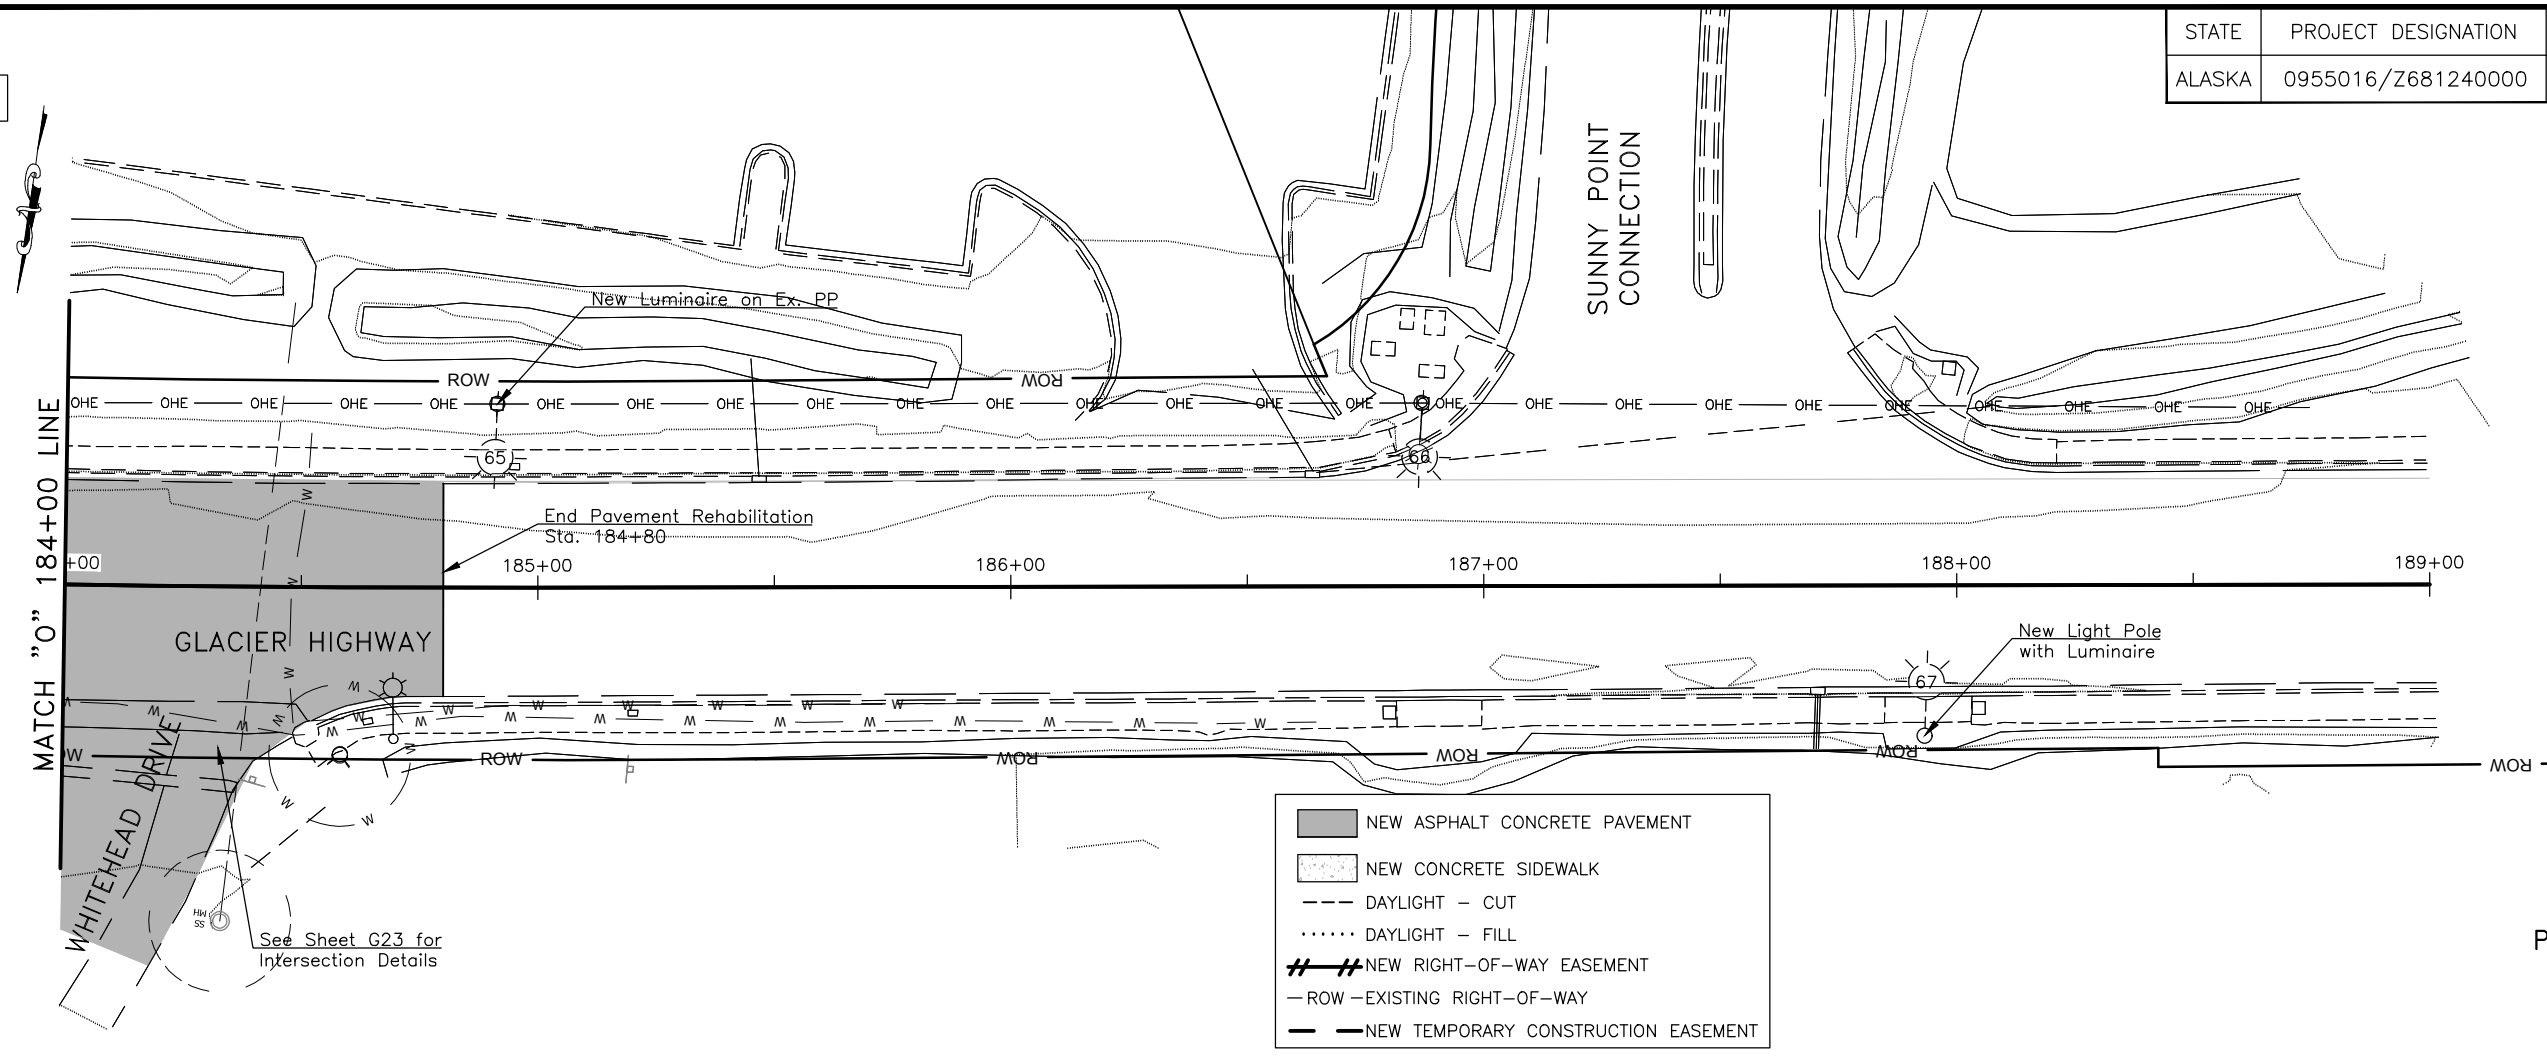

PRELIMINARY PLAN - DRAFT  
 GLACIER HIGHWAY

